


WATER SERVICE SECTION - DN40 (TYPICAL)
SCALE 1:50

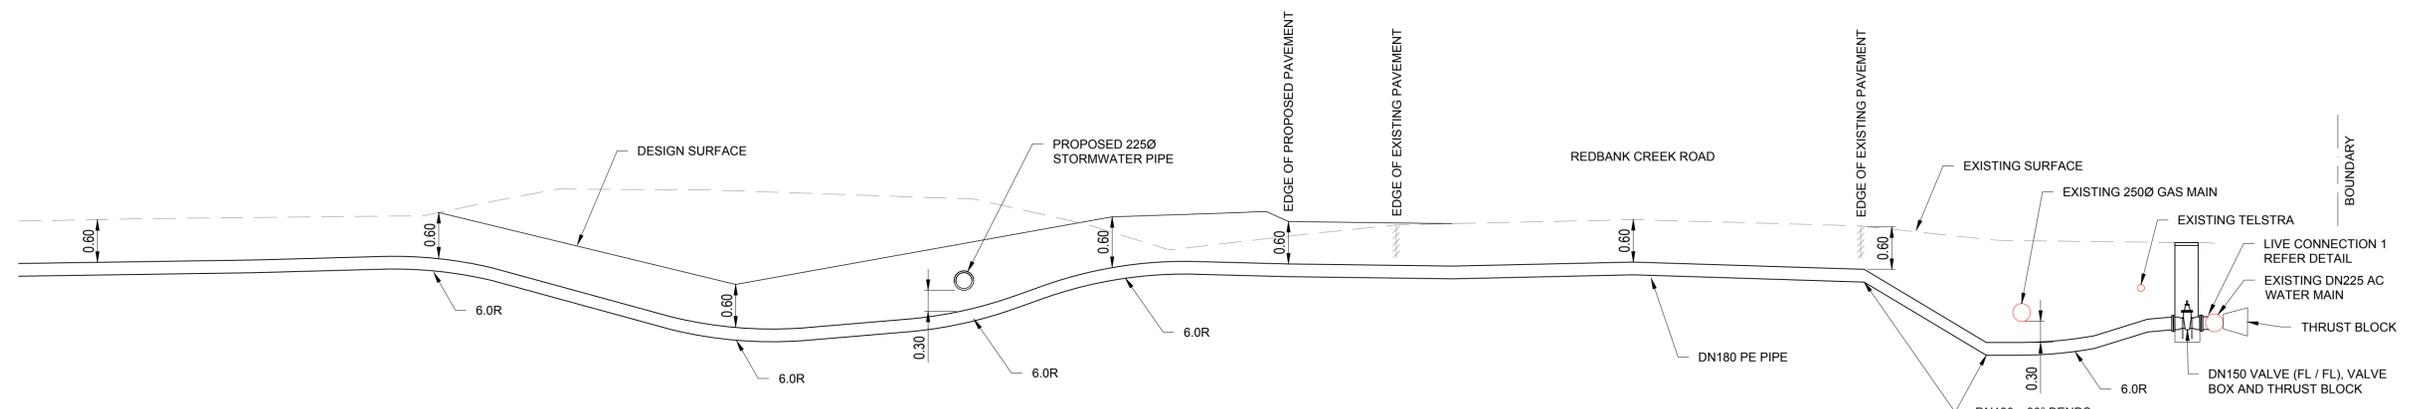

WATER MAIN SECTION - DN180 PE PIPE
SCALE 1:50

REVISIONS:	
No.	REVISION DESCRIPTION
0	ISSUED FOR CONSTRUCTION



van der Meer Consulting
van der meer
 LEVEL 1, 51 ALFRED STREET
 FORTITUDE VALLEY QLD 4006
 Telephone +61 7 3021 6600
 www.vandermeer.com.au
 van der Meer (QLD) Pty Ltd
 A.B.N. 63 609 812 615

CLIENT
PARK LAKE ADARE PTY LTD
 PO BOX 4107 SPRINGFIELD QLD 4300
 ARCHITECT
 0 1 2 3 4 5m
 SCALE 1:50

PROJECT TITLE
PROPOSED SUBDIVISION
 174 ADARE ROAD, ADARE, QLD 4343
 STAGE 1
 DRAWING TITLE
WATER RETICULATION SECTIONS

DRAWING STATUS			
CONSTRUCTION ISSUE			
FOR CONSTRUCTION			
PROJECT LEADER CK	DESIGNER MP	SIGNATURE CALVIN KIRK RPEQ 19536	
DRAFTSPERSON MP	SCALE AS SHOWN	DATE JUL 2022	SHEET SIZE A1
JOB No. BR222025	DRAWING No. C1602	REVISION 0	