

Brisbane P. 07 3161 1501
Gold Coast P. 07 5594 4469
admin@bsurveyed.com.au


TOWN PLANNING
SURVEYING
DEVELOPMENT
CONSULTANTS

Proposed Plan of Lot 89 on SP329589

Described as Part of
Lots 95 on CA311434 and
Lot 96 on SP225226

Locality: ADARE
Local Authority: LOCKYER
VALLEY R. C.


NOTE:
Areas and dimensions are subject to survey and registration of the survey plan in the Department of Resources. The effective development permit for Reconfiguring a Lot (2 Lots into 145 Lots) for the allotments, being Minor Change to an Existing Approval – File Reference RL2022/2017.01, was approved by Lockyer Valley Regional Council on 1st August 2022.

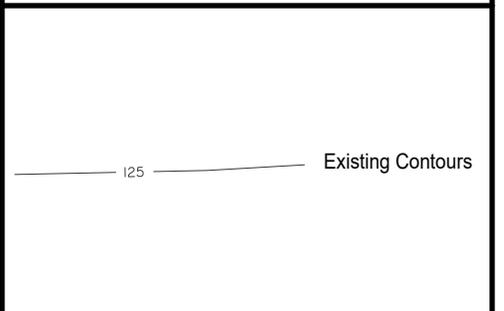


Scale @ A4 1:600	Height Datum: RL 97.780m AHD Origin: OPM100405
---------------------	---

This plan has been prepared by B Planned and Surveyed P/L (ACN 607 422 293), Cadastral Surveyor.
Date: 06/02/2023

Plan Number: 001762_89_DP Rev B

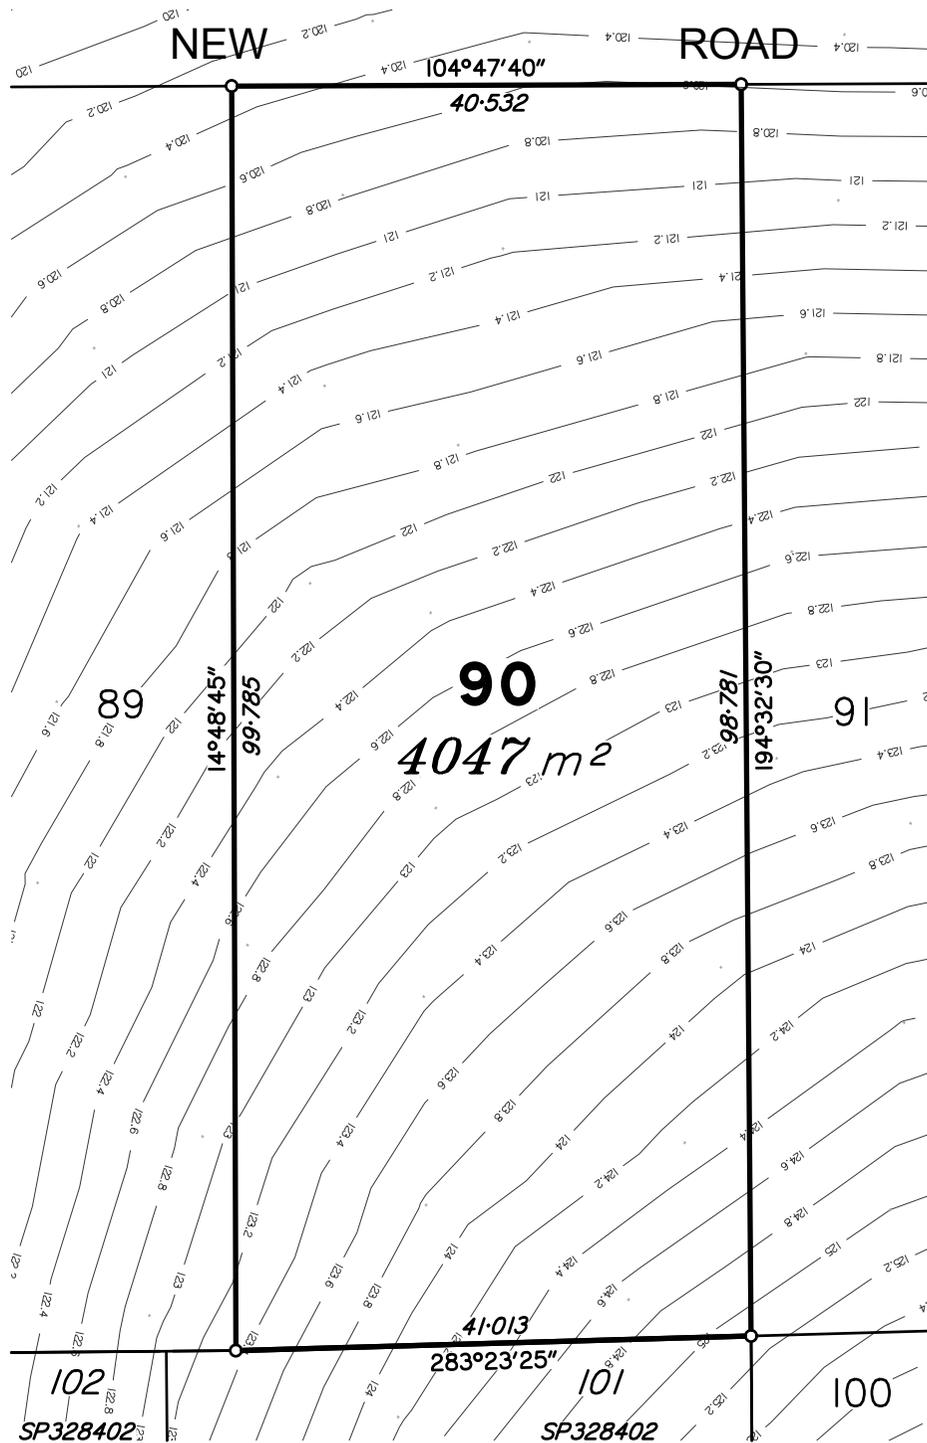

Scale 1:600 - Lengths are in Metres.

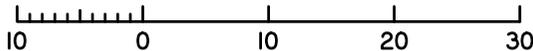

Brisbane P. 07 3161 1501
Gold Coast P. 07 5594 4469
admin@bsurveyed.com.au


TOWN PLANNING
SURVEYING
DEVELOPMENT
CONSULTANTS

Proposed Plan of Lot 90 on SP329589

Described as Part of
Lots 95 on CA311434 and
Lot 96 on SP225226

Locality: ADARE
Local Authority: LOCKYER
VALLEY R. C.



NOTE:
Areas and dimensions are subject to survey and registration of the survey plan in the Department of Resources. The effective development permit for Reconfiguring a Lot (2 Lots into 145 Lots) for the allotments, being Minor Change to an Existing Approval – File Reference RL2022/2017.01, was approved by Lockyer Valley Regional Council on 1st August 2022.

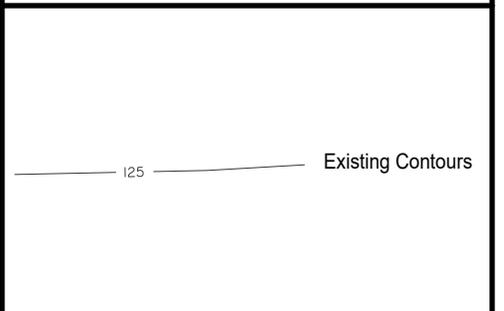

Scale @ A4 1:600	Height Datum: RL 97.780m AHD Origin: OPM100405
---------------------	---

This plan has been prepared by B Planned and Surveyed P/L (ACN 607 422 293), Cadastral Surveyor. Date: 06/02/2023

Plan Number: 001762_90_DP Rev B

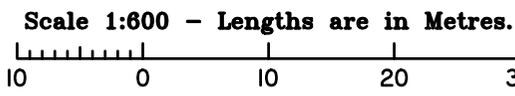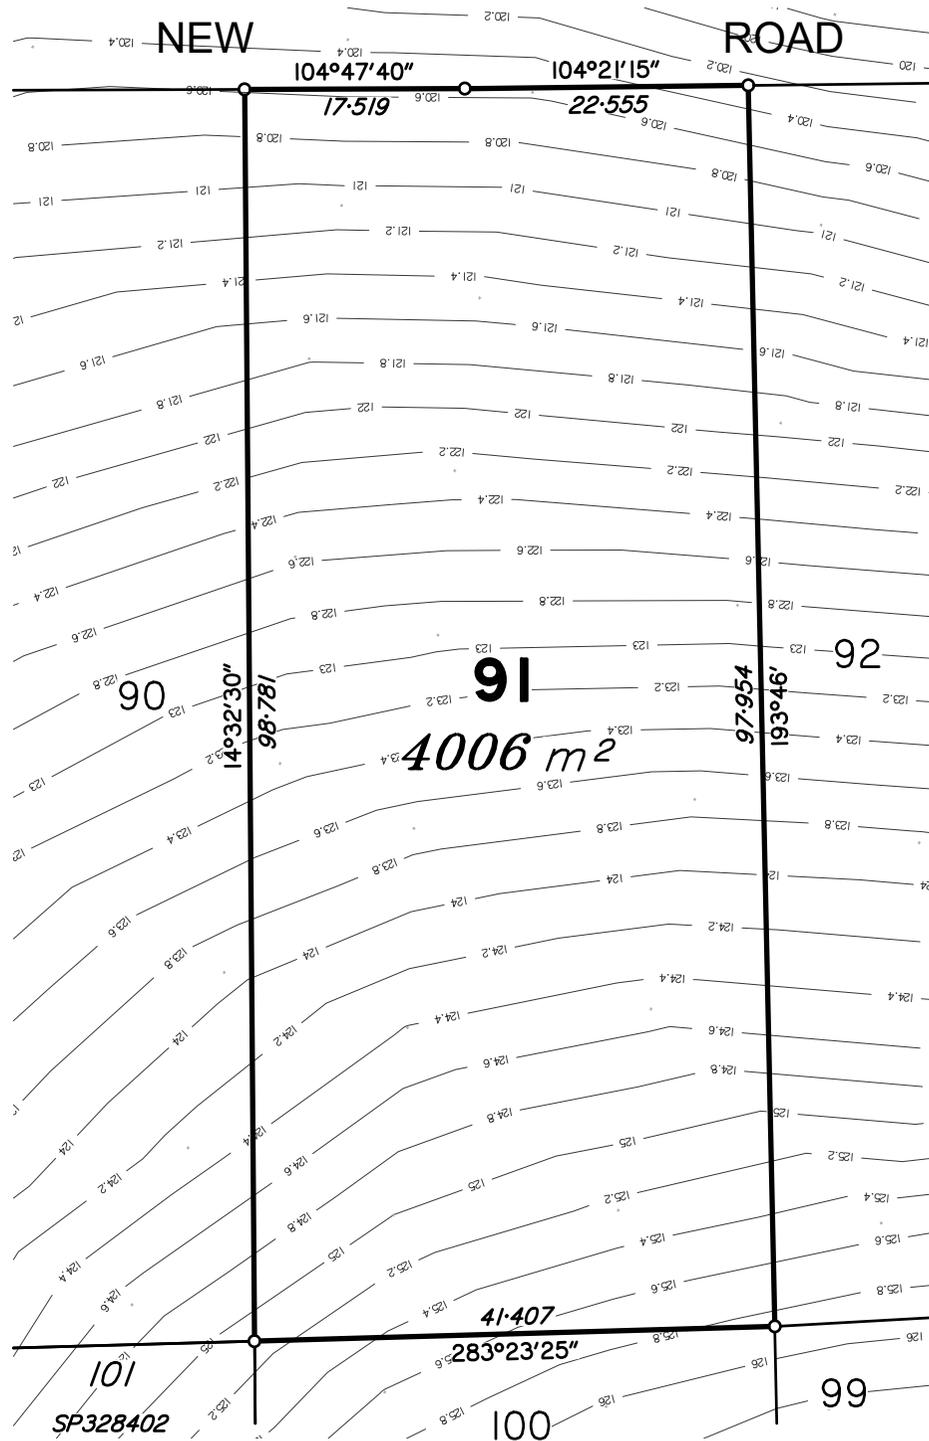

Brisbane P. 07 3161 1501
Gold Coast P. 07 5594 4469
admin@bsurveyed.com.au


bplanned & surveyed
TOWN PLANNING
SURVEYING
DEVELOPMENT
CONSULTANTS

Proposed Plan of Lot 91 on SP329589

Described as Part of
Lots 95 on CA311434 and
Lot 96 on SP225226

Locality: ADARE
Local Authority: LOCKYER
VALLEY R. C.


NOTE:
Areas and dimensions are subject to survey and registration of the survey plan in the Department of Resources. The effective development permit for Reconfiguring a Lot (2 Lots into 145 Lots) for the allotments, being Minor Change to an Existing Approval – File Reference RL2022/2017.01, was approved by Lockyer Valley Regional Council on 1st August 2022.

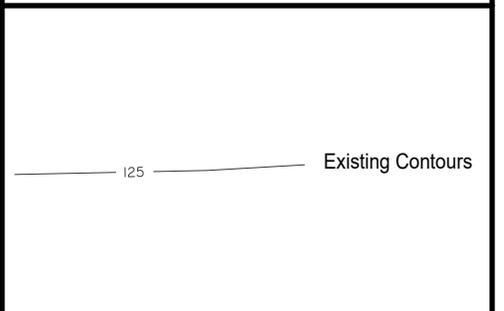


Scale @ A4 1:600	Height Datum: RL 97.780m AHD Origin: OPM100405
---------------------	---

This plan has been prepared by B Planned and Surveyed P/L (ACN 607 422 293), Cadastral Surveyor.
Date: 06/02/2023

Plan Number: 001762_91_DP Rev B

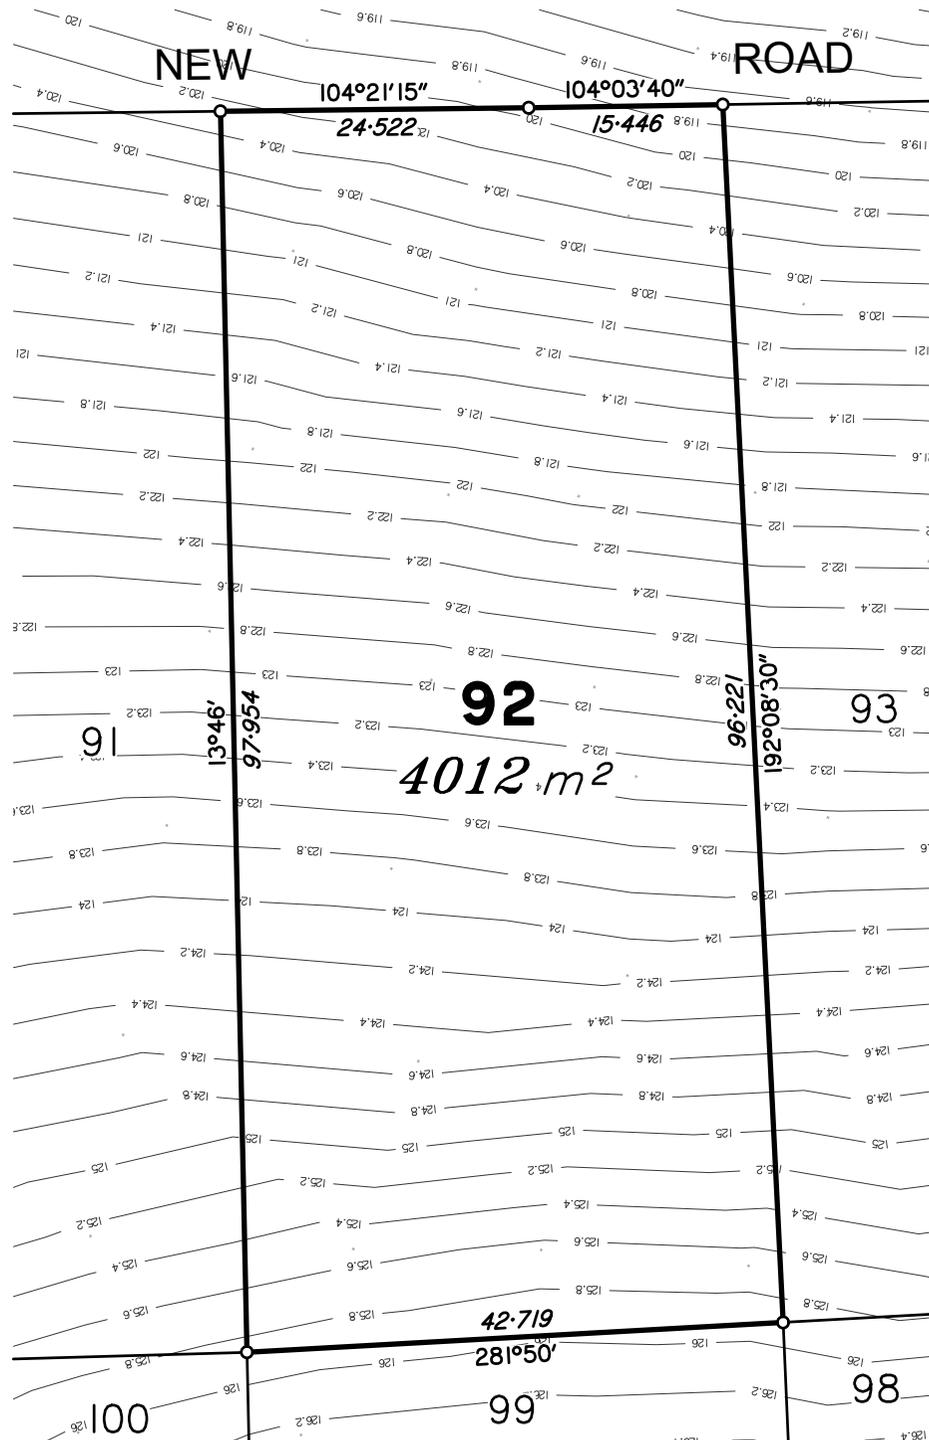

Scale 1:600 - Lengths are in Metres.

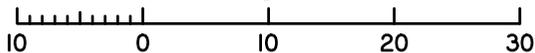

Brisbane P. 07 3161 1501
Gold Coast P. 07 5594 4469
admin@bsurveyed.com.au

TOWN PLANNING
SURVEYING
DEVELOPMENT
CONSULTANTS

Proposed Plan of Lot 92 on SP329589

Described as Part of
Lots 95 on CA311434 and
Lot 96 on SP225226

Locality: ADARE

Local Authority: LOCKYER
VALLEY R. C.

NOTE:

Areas and dimensions are subject to survey and registration of the survey plan in the Department of Resources. The effective development permit for Reconfiguring a Lot (2 Lots into 145 Lots) for the allotments, being Minor Change to an Existing Approval - File Reference RL2022/2017.01, was approved by Lockyer Valley Regional Council on 1st August 2022.



Existing Contours

Scale @ A4
1:600

Height Datum: RL 97.780m AHD
Origin: OPM100405

This plan has been prepared by B Planned and Surveyed P/L (ACN 607 422 293), Cadastral Surveyor.
Date: 06/02/2023

Plan Number: 001762_92_DP Rev B

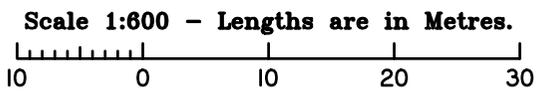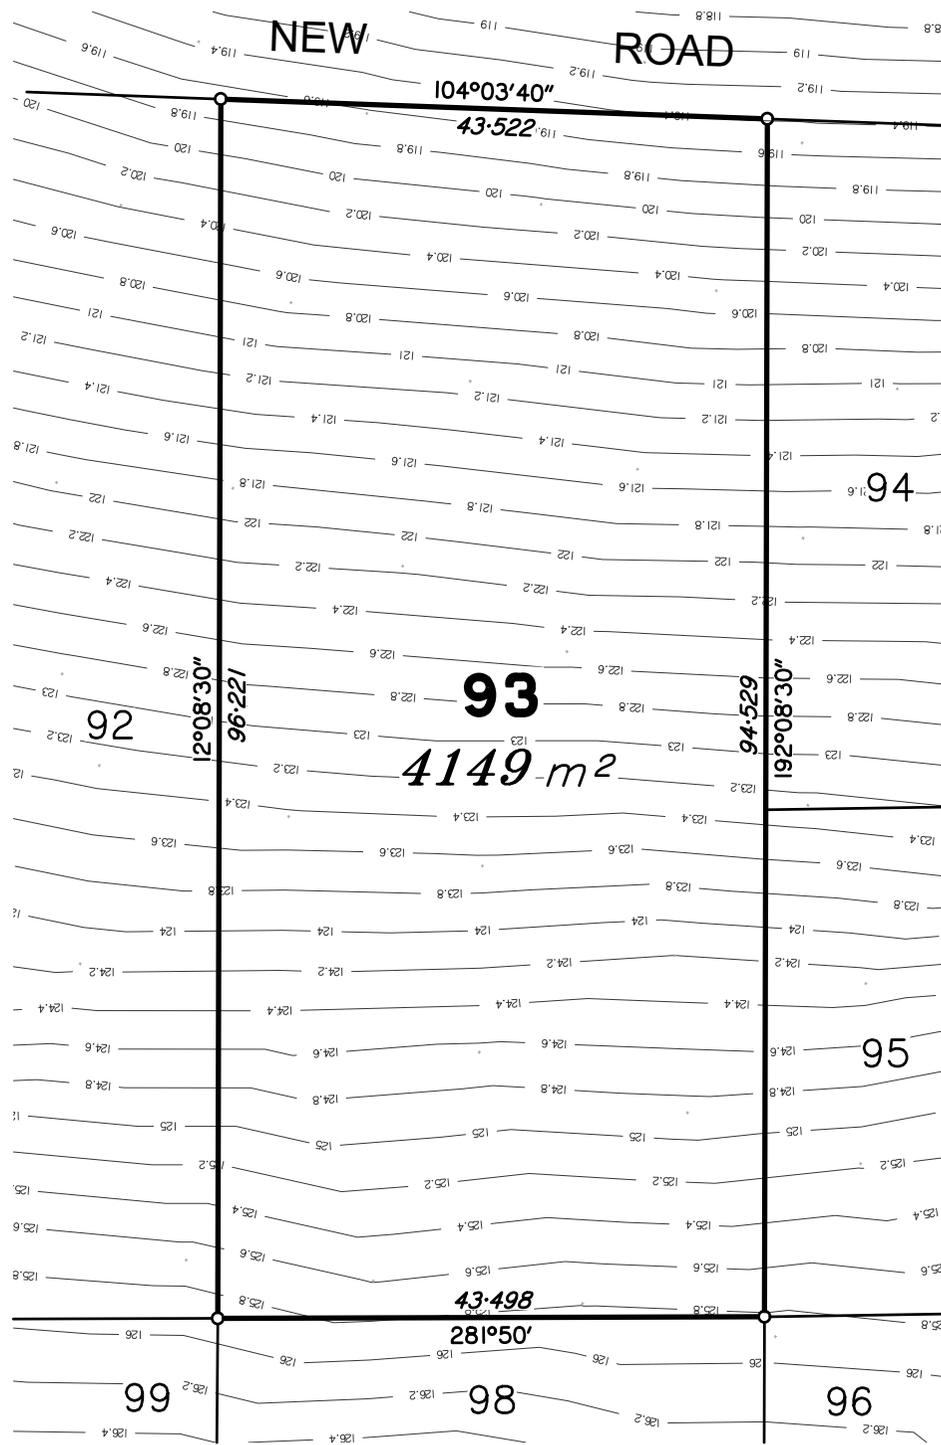

Brisbane P. 07 3161 1501
Gold Coast P. 07 5594 4469
admin@bsurveyed.com.au


TOWN PLANNING
SURVEYING
DEVELOPMENT
CONSULTANTS

Proposed Plan of Lot 93 on SP329589

Described as Part of
Lots 95 on CA311434 and
Lot 96 on SP225226

Locality: ADARE
Local Authority: LOCKYER
VALLEY R. C.


NOTE:
Areas and dimensions are subject to survey and registration of the survey plan in the Department of Resources. The effective development permit for Reconfiguring a Lot (2 Lots into 145 Lots) for the allotments, being Minor Change to an Existing Approval - File Reference RL2022/2017.01, was approved by Lockyer Valley Regional Council on 1st August 2022.

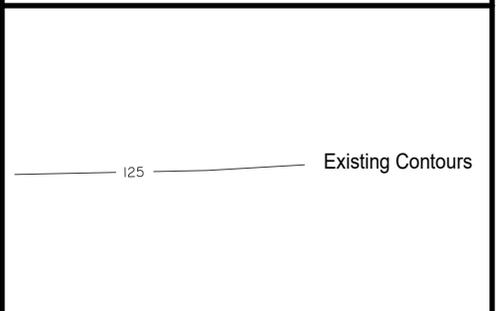

Scale @ A4 1:600	Height Datum: RL 97.780m AHD Origin: OPM100405
---------------------	---

This plan has been prepared by B Planned and Surveyed P/L (ACN 607 422 293), Cadastral Surveyor.
Date: 06/02/2023

Plan Number: 001762_93_DP Rev B

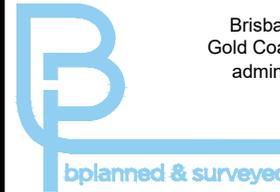

Brisbane P. 07 3161 1501
 Gold Coast P. 07 5594 4469
 admin@bsurveyed.com.au

TOWN PLANNING
 SURVEYING
 DEVELOPMENT
 CONSULTANTS

Proposed Plan of Lot 94 on SP329589

Described as Part of
 Lots 95 on CA311434 and
 Lot 96 on SP225226

Locality: ADARE

Local Authority: LOCKYER
 VALLEY R. C.

NOTE:


Areas and dimensions are subject to survey and registration of the survey plan in the Department of Resources. The effective development permit for Reconfiguring a Lot (2 Lots into 145 Lots) for the allotments, being Minor Change to an Existing Approval – File Reference RL2022/2017.01, was approved by Lockyer Valley Regional Council on 1st August 2022.

Scale @ A4
 1:600


Height Datum: RL 97.780m AHD
 Origin: OPM100405

This plan has been prepared by B Planned and Surveyed P/L (ACN 607 422 293), Cadastral Surveyor.
 Date: 06/02/2023

Plan Number: 001762_94_DP Rev B

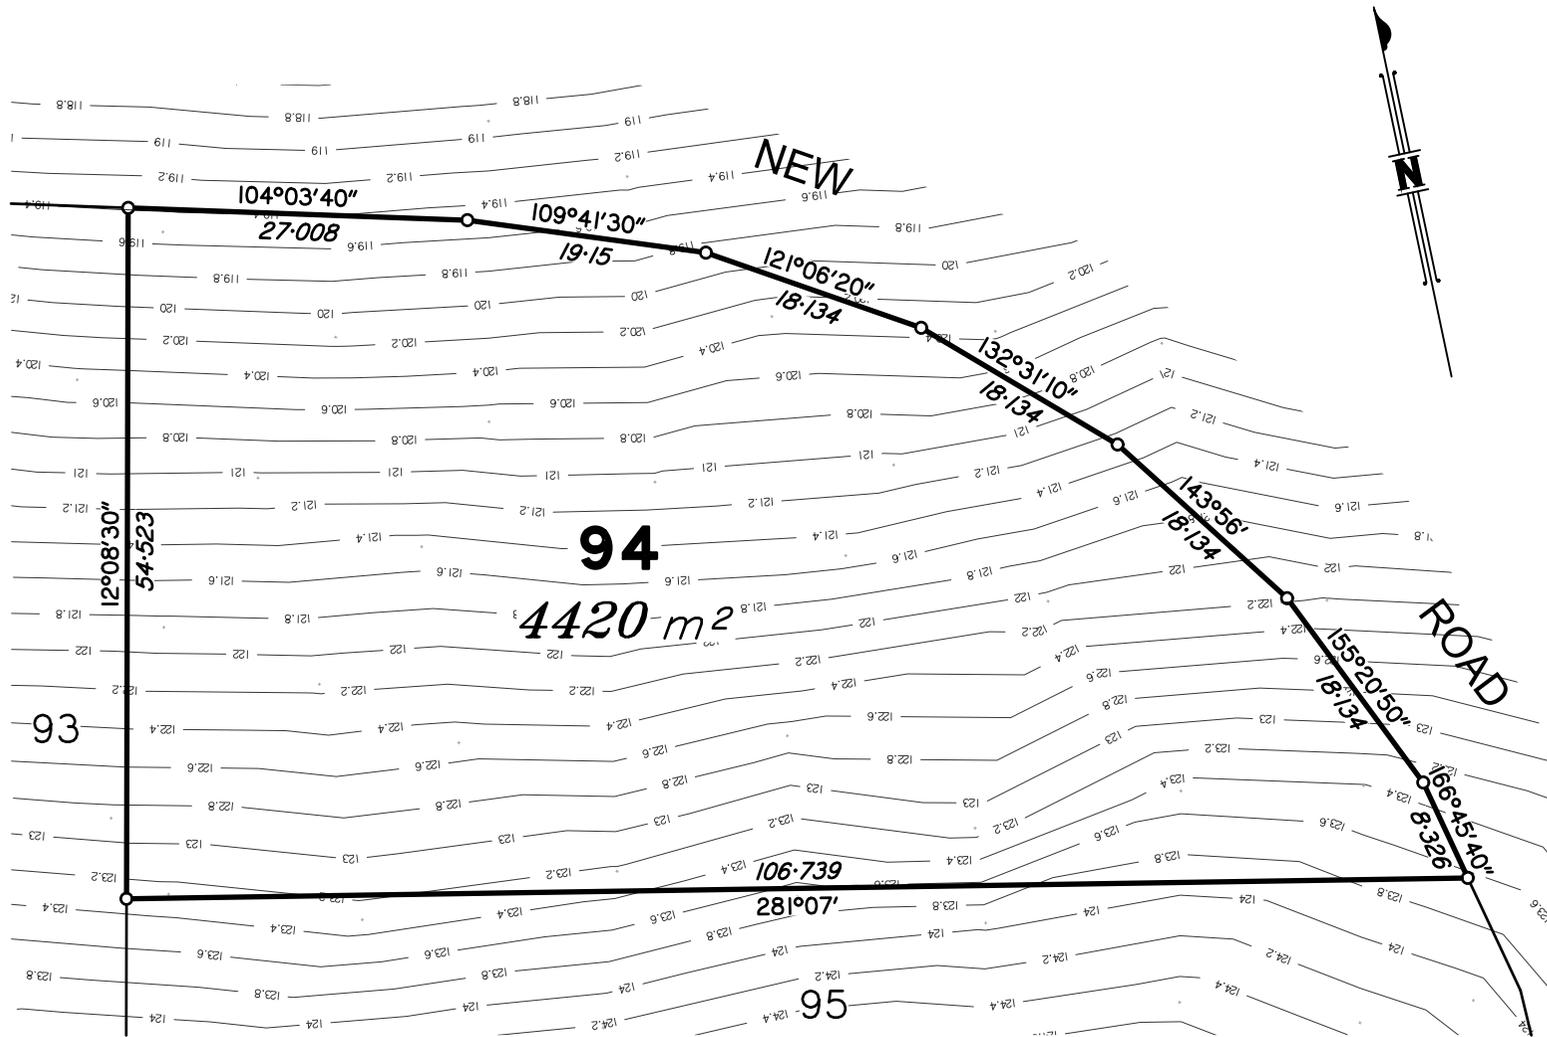

Scale 1:600 - Lengths are in Metres.

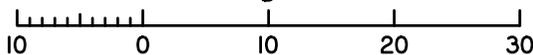

Existing Contours



Brisbane P. 07 3161 1501
Gold Coast P. 07 5594 4469
admin@bsurveyed.com.au

TOWN PLANNING
SURVEYING
DEVELOPMENT
CONSULTANTS

Proposed Plan of Lot 95 on SP329589

Described as Part of
Lots 95 on CA311434 and
Lot 96 on SP225226

Locality: ADARE

Local Authority: LOCKYER
VALLEY R. C.

NOTE:


Areas and dimensions are subject to survey and registration of the survey plan in the Department of Resources. The effective development permit for Reconfiguring a Lot (2 Lots into 145 Lots) for the allotments, being Minor Change to an Existing Approval – File Reference RL2022/2017.01, was approved by Lockyer Valley Regional Council on 1st August 2022.

Scale @ A4
1:600


Height Datum: RL 97.780m AHD
Origin: OPM100405

This plan has been prepared by B Planned and Surveyed P/L (ACN 607 422 293), Cadastral Surveyor.
Date: 06/02/2023

Plan Number: 001762_95_DP Rev B

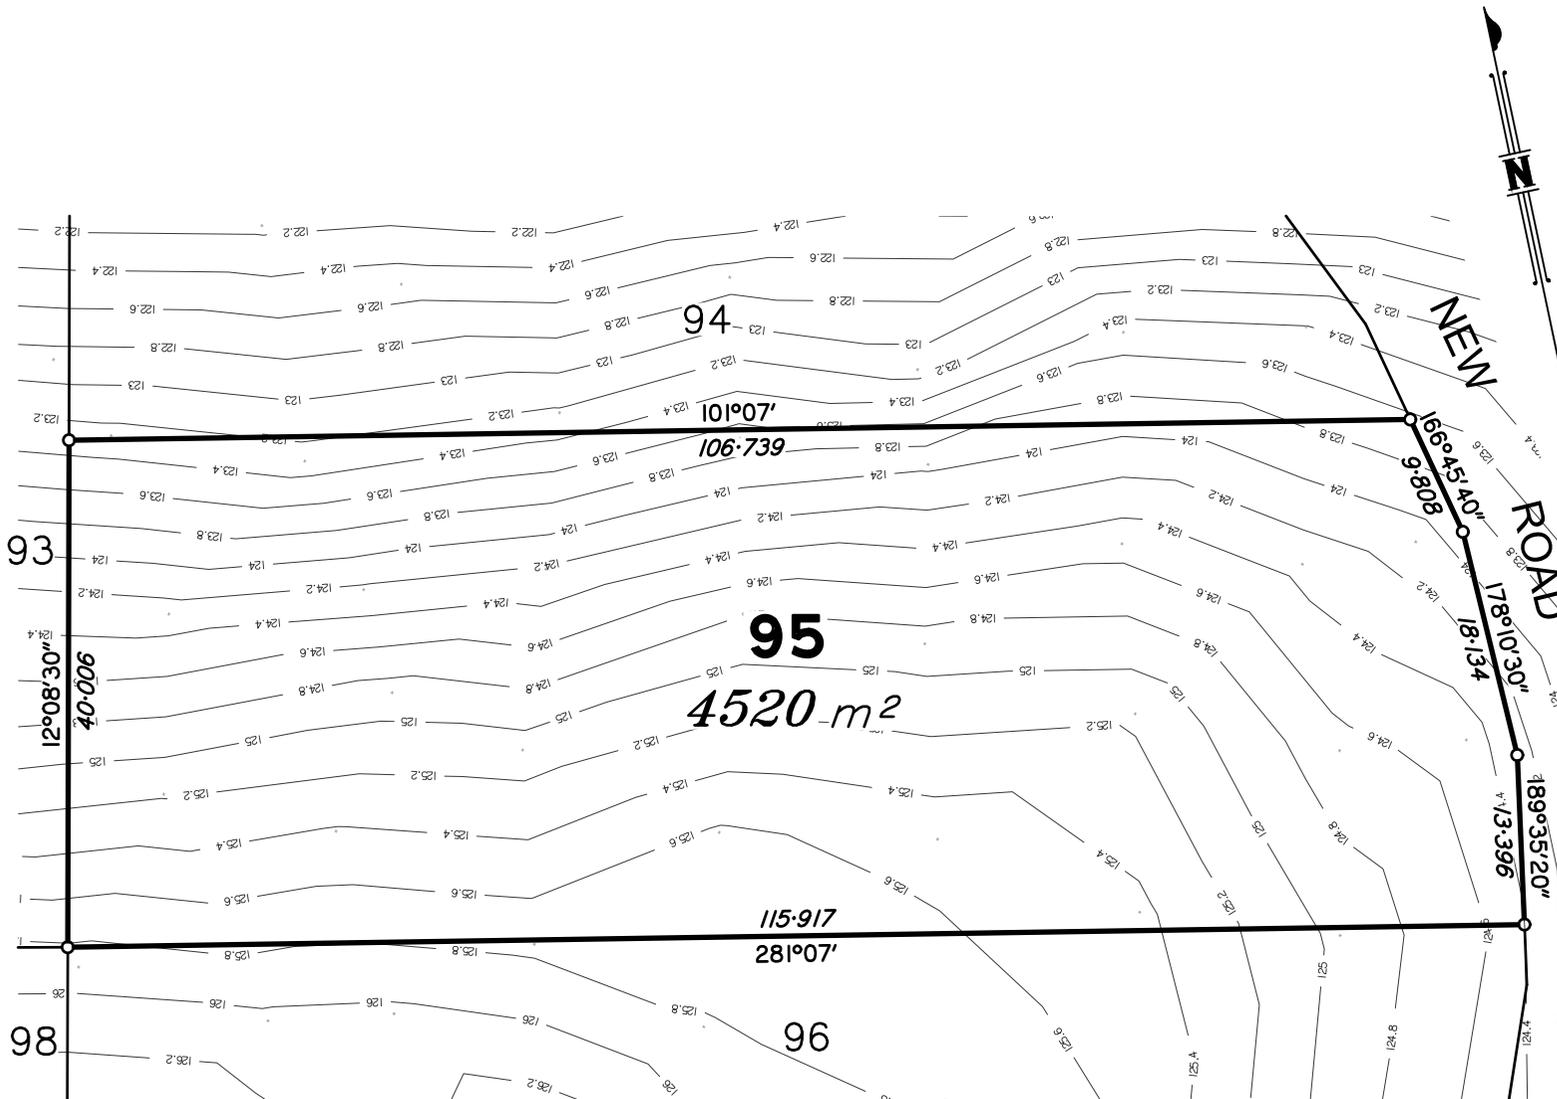

Scale 1:600 – Lengths are in Metres.

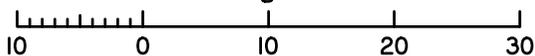



Brisbane P. 07 3161 1501
 Gold Coast P. 07 5594 4469
 admin@bsurveyed.com.au

TOWN PLANNING
 SURVEYING
 DEVELOPMENT
 CONSULTANTS

Proposed Plan of Lot 97 on SP329589


Described as Part of
 Lots 95 on CA311434 and
 Lot 96 on SP225226

Locality: ADARE

Local Authority: LOCKYER
 VALLEY R. C.


NOTE:

Areas and dimensions are subject to survey and registration of the survey plan in the Department of Resources. The effective development permit for Reconfiguring a Lot (2 Lots into 145 Lots) for the allotments, being Minor Change to an Existing Approval – File Reference RL2022/2017.01, was approved by Lockyer Valley Regional Council on 1st August 2022.

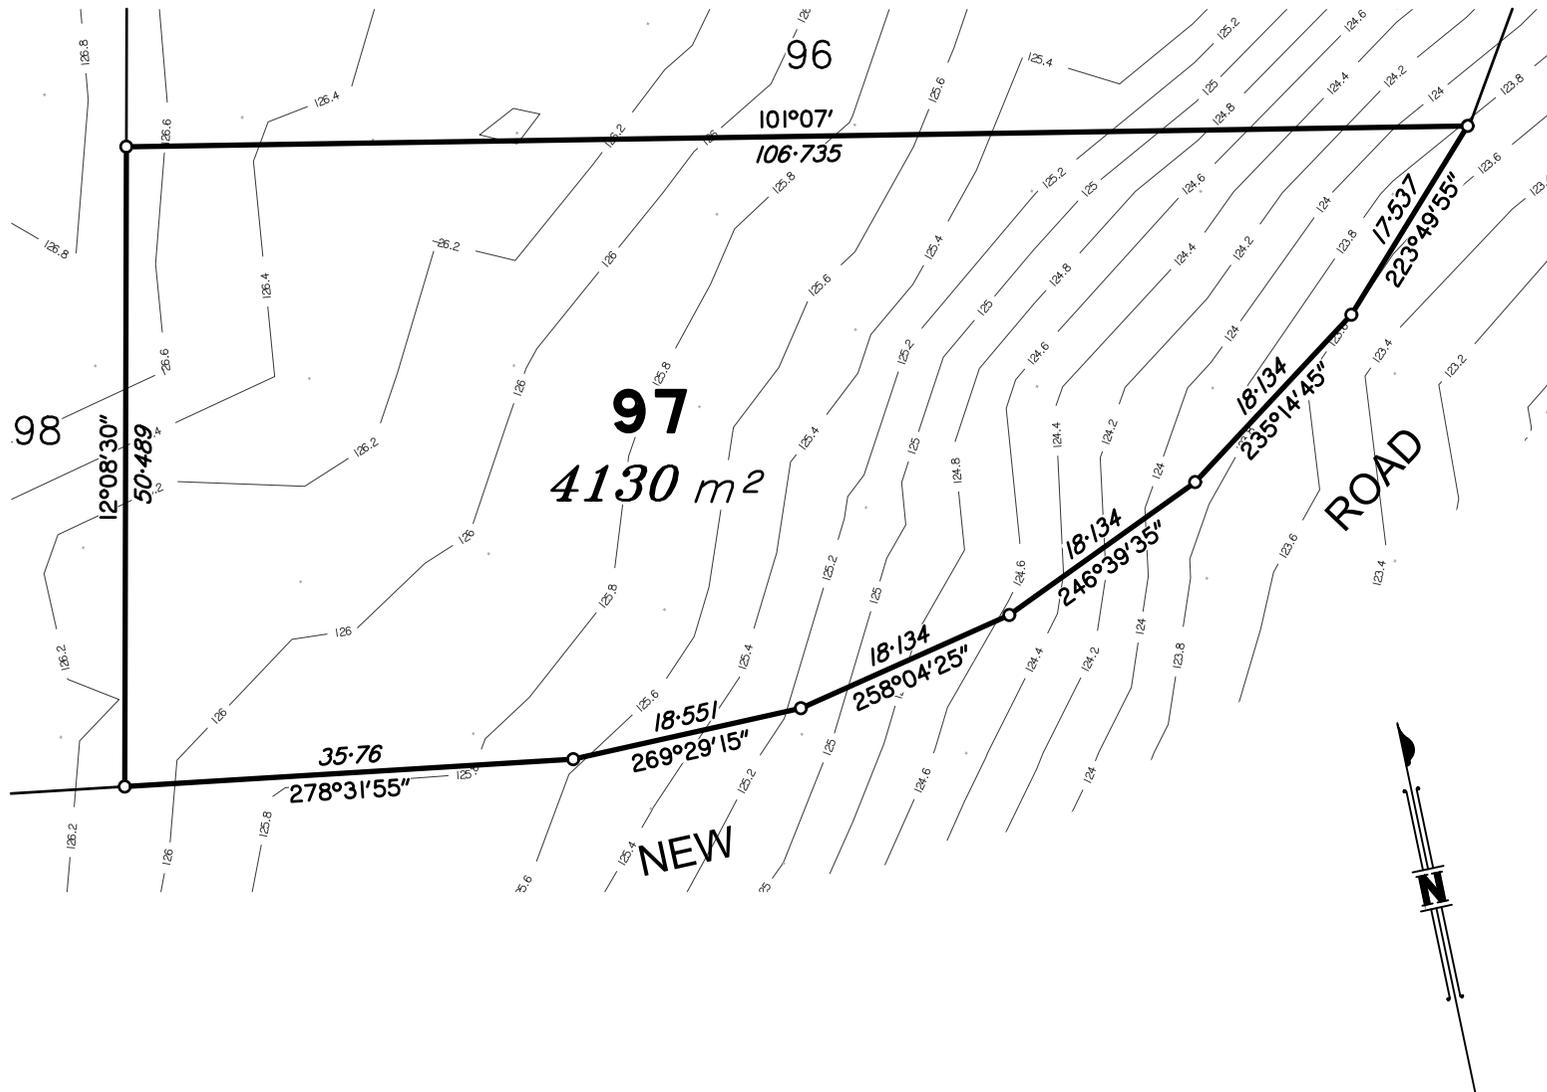

Existing Contours


Scale 1:600 - Lengths are in Metres.

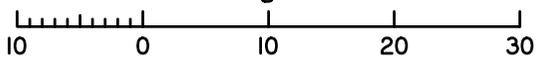

Scale @ A4 1:600	Height Datum: RL 97.780m AHD Origin: OPM100405
---------------------	---

This plan has been prepared by B Planned and Surveyed P/L (ACN 607 422 293), Cadastral Surveyor.
 Date: 06/02/2023

Plan Number: 001762_97_DP Rev B

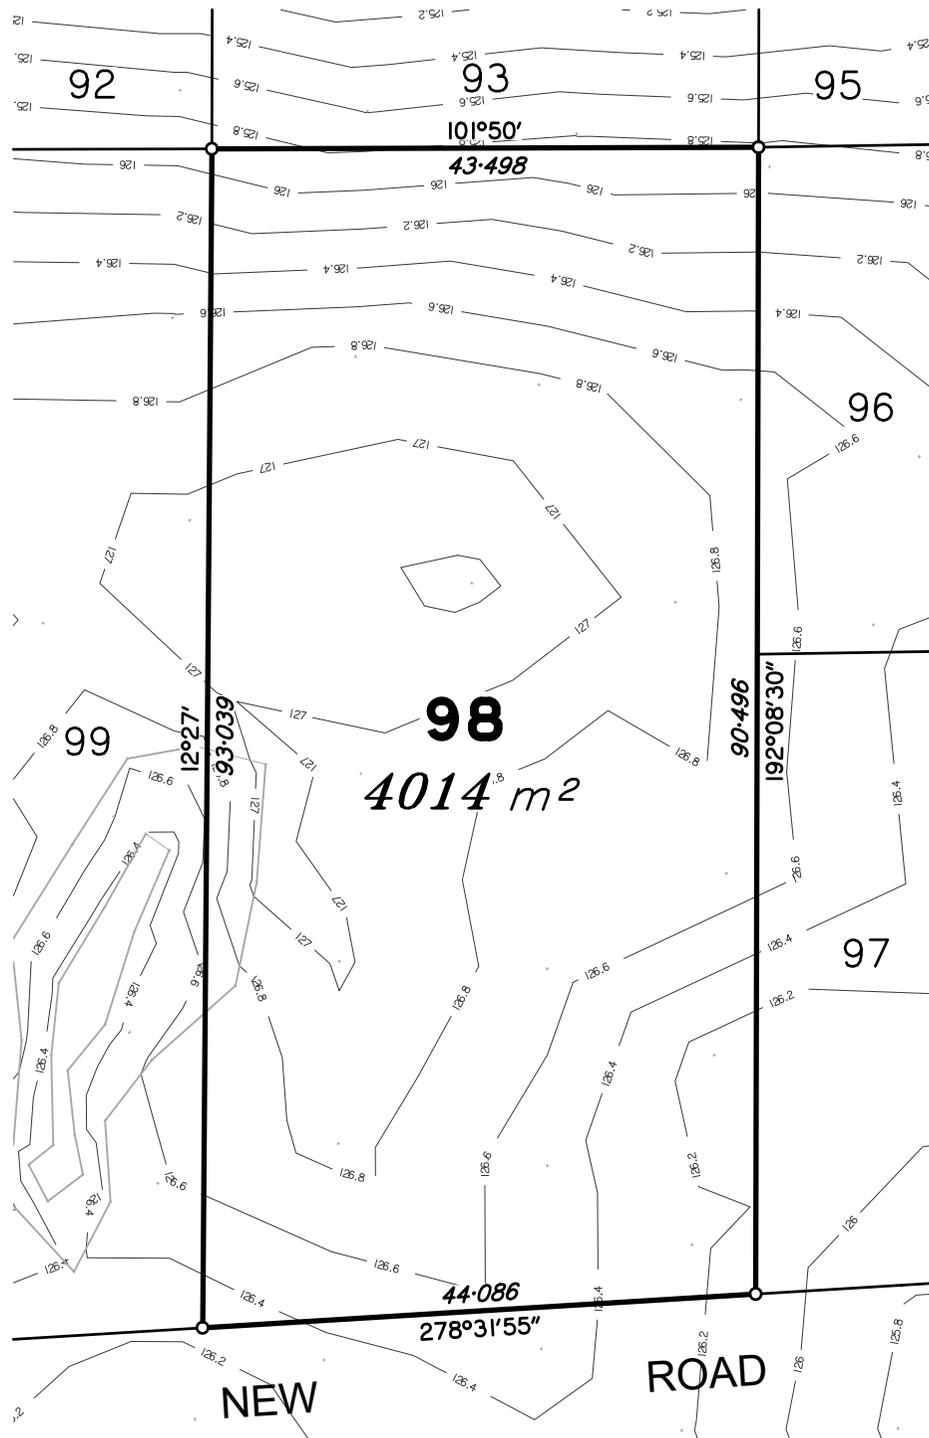

Scale 1:600 - Lengths are in Metres.
10 0 10 20 30

**Bplanned & surveyed**
TOWN PLANNING
SURVEYING
DEVELOPMENT
CONSULTANTS


Brisbane P. 07 3161 1501
Gold Coast P. 07 5594 4469
admin@bsurveyed.com.au

Proposed Plan of Lot 98 on SP329589

Described as Part of
Lots 95 on CA311434 and
Lot 96 on SP225226

Locality: ADARE
Local Authority: LOCKYER
VALLEY R. C.



NOTE:
Areas and dimensions are subject to survey and registration of the survey plan in the Department of Resources. The effective development permit for Reconfiguring a Lot (2 Lots into 145 Lots) for the allotments, being Minor Change to an Existing Approval – File Reference RL2022/2017.01, was approved by Lockyer Valley Regional Council on 1st August 2022.

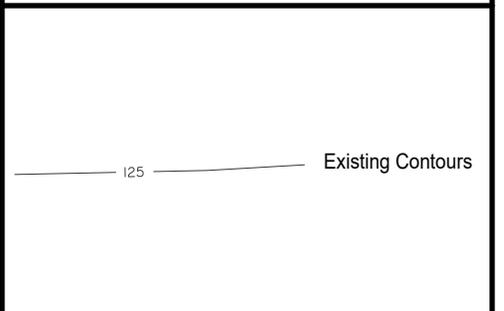

Scale @ A4 1:600	Height Datum: RL 97.780m AHD Origin: OPM100405
---------------------	---

This plan has been prepared by B Planned and Surveyed P/L (ACN 607 422 293), Cadastral Surveyor.
Date: 06/02/2023

Plan Number: 001762_98_DP Rev B

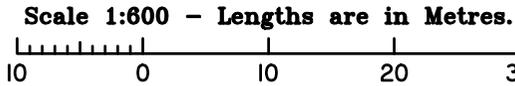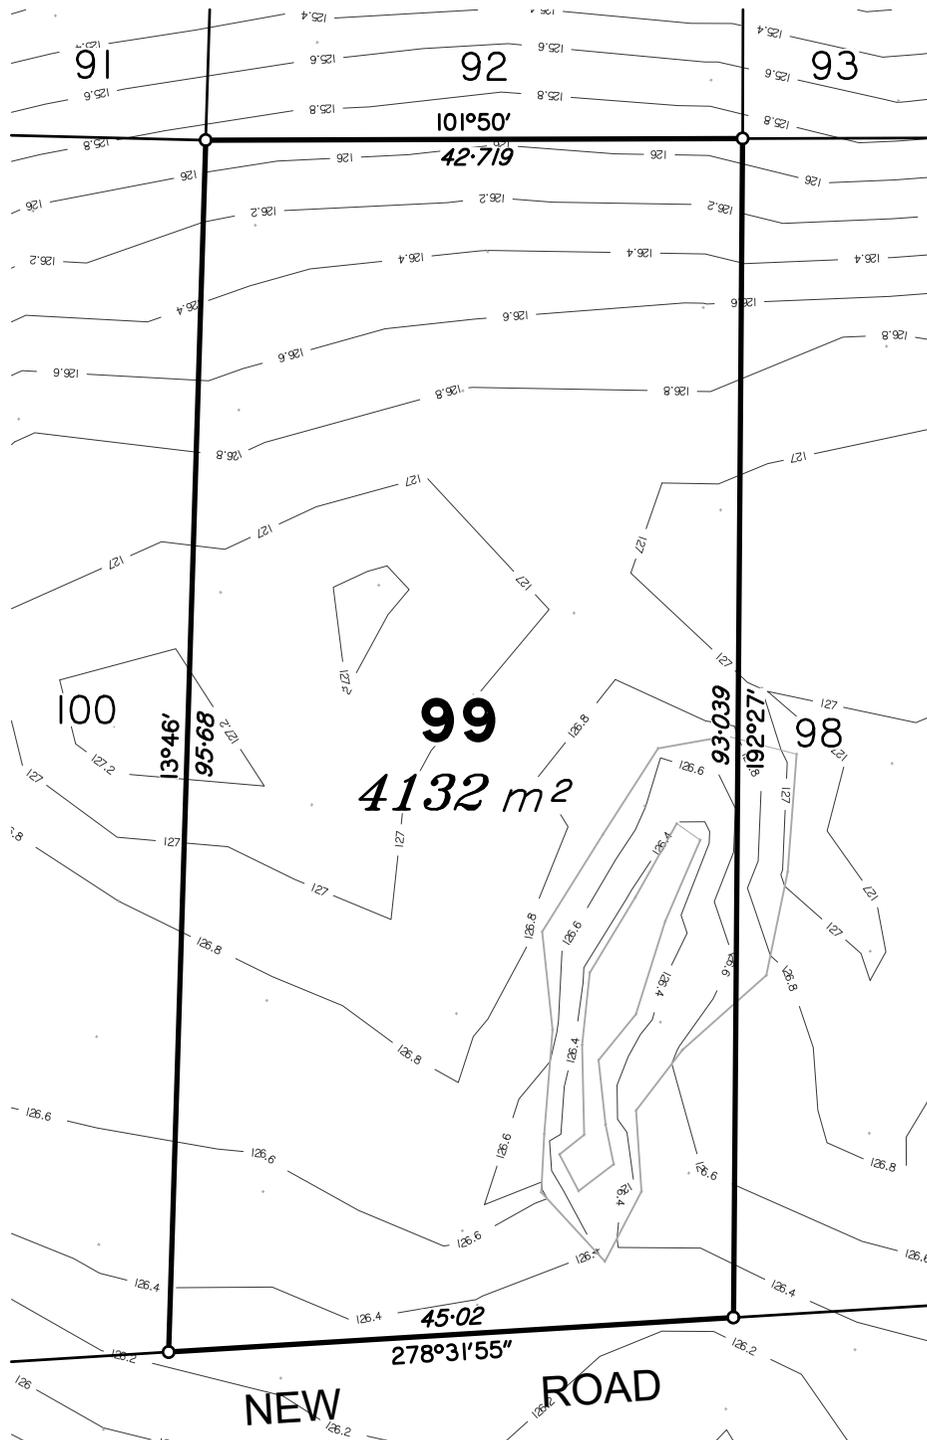

Brisbane P. 07 3161 1501
 Gold Coast P. 07 5594 4469
 admin@bsurveyed.com.au

TOWN PLANNING
 SURVEYING
 DEVELOPMENT
 CONSULTANTS


Proposed Plan of Lot 99 on SP329589

Described as Part of
 Lots 95 on CA311434 and
 Lot 96 on SP225226

Locality: ADARE

Local Authority: LOCKYER
 VALLEY R. C.



NOTE:
 Areas and dimensions are subject to survey and registration of the survey plan in the Department of Resources. The effective development permit for Reconfiguring a Lot (2 Lots into 145 Lots) for the allotments, being Minor Change to an Existing Approval – File Reference RL2022/2017.01, was approved by Lockyer Valley Regional Council on 1st August 2022.

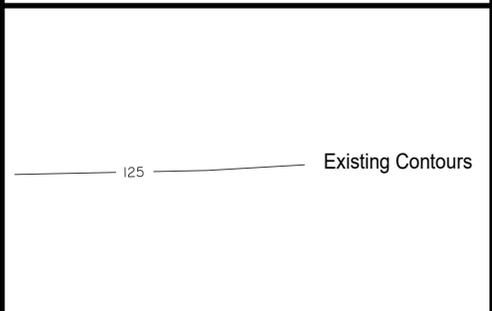

Scale @ A4 1:600	Height Datum: RL 97.780m AHD Origin: OPM100405
---------------------	---

This plan has been prepared by B Planned and Surveyed P/L (ACN 607 422 293), Cadastral Surveyor.
 Date: 06/02/2023

Plan Number: 001762_99_DP Rev B

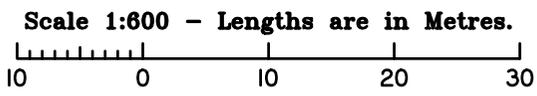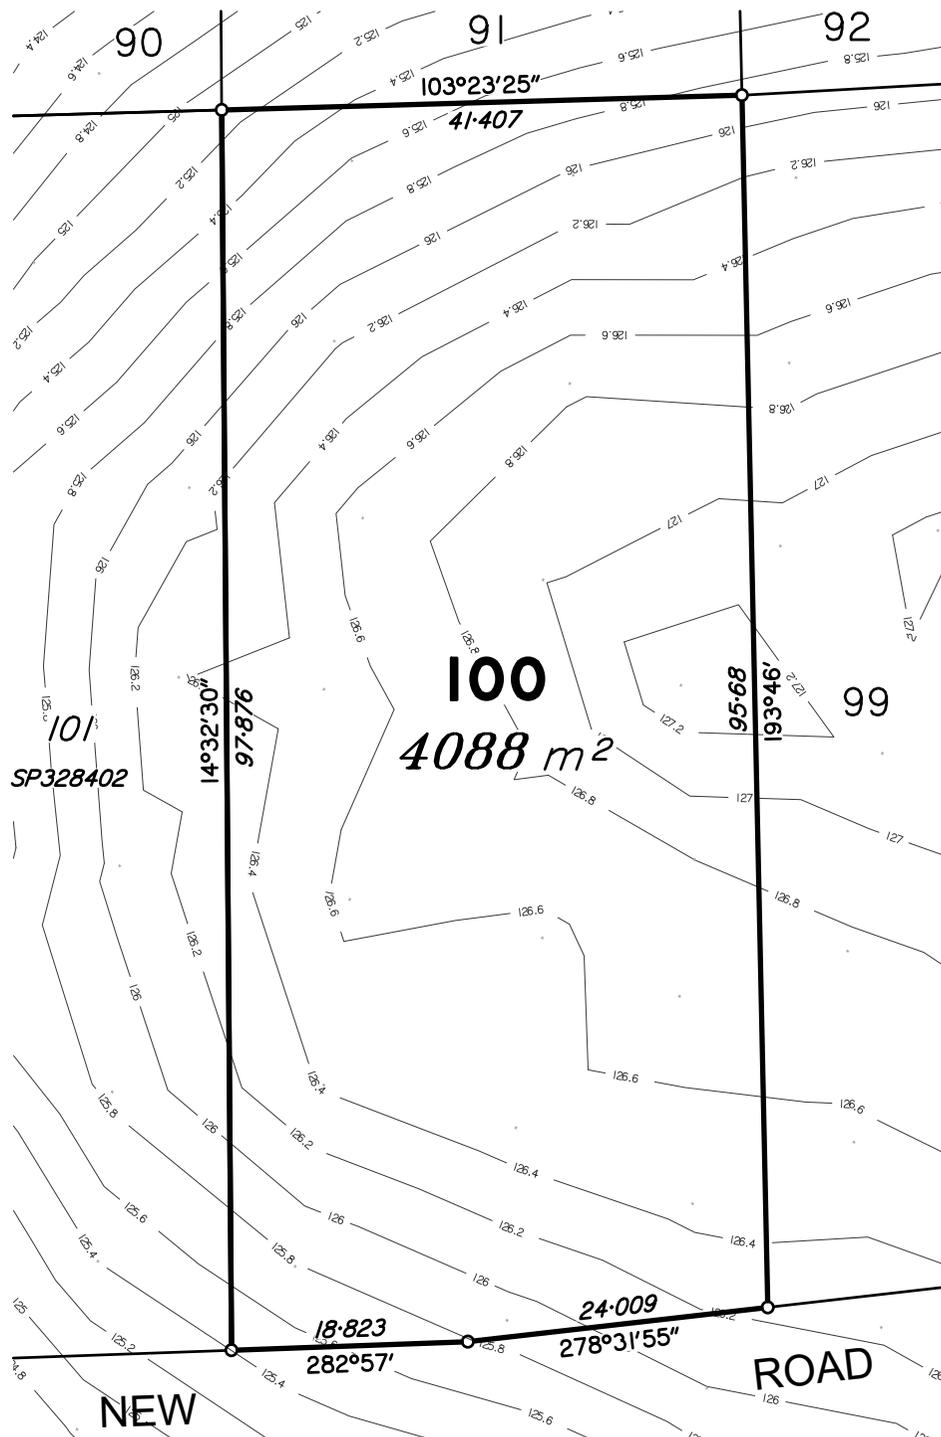

Brisbane P. 07 3161 1501
Gold Coast P. 07 5594 4469
admin@bsurveyed.com.au


**TOWN PLANNING
SURVEYING
DEVELOPMENT
CONSULTANTS**

Proposed Plan of Lot 100 on SP329589

Described as Part of
Lots 95 on CA311434 and
Lot 96 on SP225226

Locality: ADARE
Local Authority: LOCKYER
VALLEY R. C.

NOTE:
Areas and dimensions are subject to survey and registration of the survey plan in the Department of Resources. The effective development permit for Reconfiguring a Lot (2 Lots into 145 Lots) for the allotments, being Minor Change to an Existing Approval – File Reference RL2022/2017.01, was approved by Lockyer Valley Regional Council on 1st August 2022.

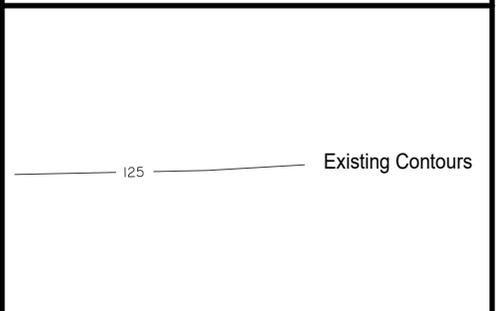

Scale @ A4 1:600	Height Datum: RL 97.780m AHD Origin: OPM100405
---------------------	---

This plan has been prepared by B Planned and Surveyed P/L (ACN 607 422 293), Cadastral Surveyor.
Date: 06/02/2023

Plan Number: 001762_100_DP Rev B



Brisbane P. 07 3161 1501
 Gold Coast P. 07 5594 4469
 admin@bsurveyed.com.au

TOWN PLANNING
 SURVEYING
 DEVELOPMENT
 CONSULTANTS


Proposed Plan of Lot 135 on SP329589

Described as Part of
 Lots 95 on CA311434 and
 Lot 96 on SP225226

Locality: ADARE
 Local Authority: LOCKYER
 VALLEY R. C.

NOTE:


Areas and dimensions are subject to survey and registration of the survey plan in the Department of Resources. The effective development permit for Reconfiguring a Lot (2 Lots into 145 Lots) for the allotments, being Minor Change to an Existing Approval – File Reference RL2022/2017.01, was approved by Lockyer Valley Regional Council on 1st August 2022.

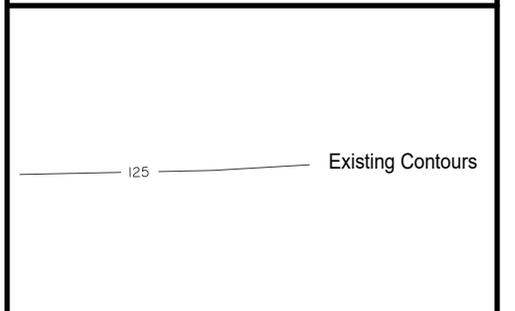


Scale @ A4 1:600	Height Datum: RL 97.780m AHD Origin: OPM100405
---------------------	---

This plan has been prepared by B Planned and Surveyed P/L (ACN 607 422 293), Cadastral Surveyor.
 Date: 06/02/2023

Plan Number: 001762_135_DP Rev B

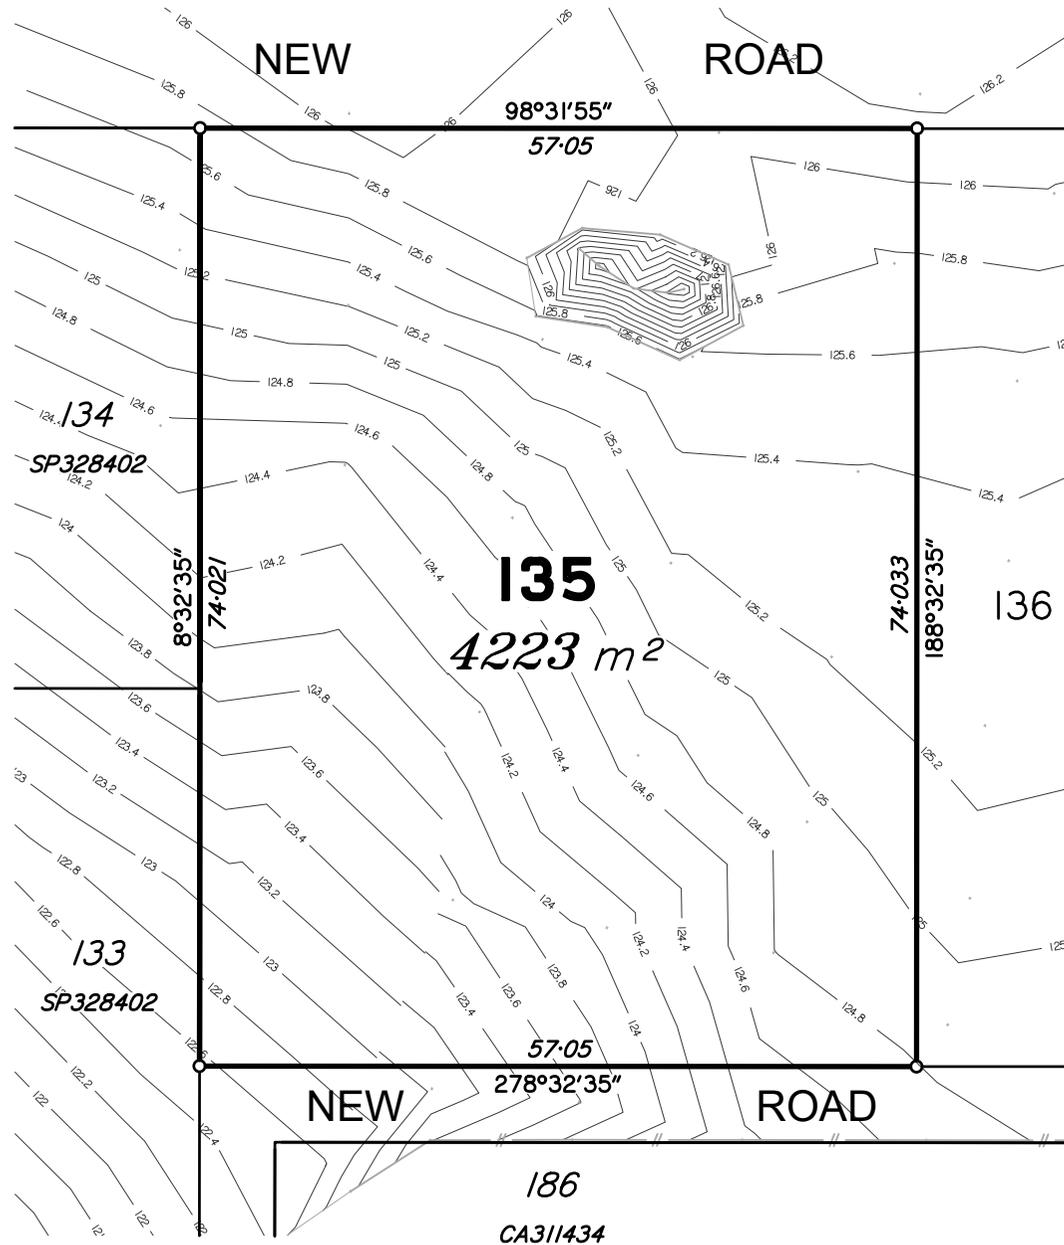

Scale 1:600 – Lengths are in Metres.

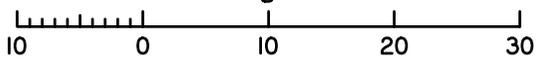



Brisbane P. 07 3161 1501
 Gold Coast P. 07 5594 4469
 admin@bsurveyed.com.au

TOWN PLANNING
 SURVEYING
 DEVELOPMENT
 CONSULTANTS

Proposed Plan of Lot 136 on SP329589

Described as Part of
 Lots 95 on CA311434 and
 Lot 96 on SP225226

Locality: ADARE
 Local Authority: LOCKYER
 VALLEY R. C.

NOTE:


Areas and dimensions are subject to survey and registration of the survey plan in the Department of Resources. The effective development permit for Reconfiguring a Lot (2 Lots into 145 Lots) for the allotments, being Minor Change to an Existing Approval – File Reference RL2022/2017.01, was approved by Lockyer Valley Regional Council on 1st August 2022.

Scale @ A4
 1:600


Height Datum: RL 97.780m AHD
 Origin: OPM100405

This plan has been prepared by B Planned and Surveyed P/L (ACN 607 422 293), Cadastral Surveyor.
 Date: 06/02/2023


Plan Number: 001762_136_DP Rev B

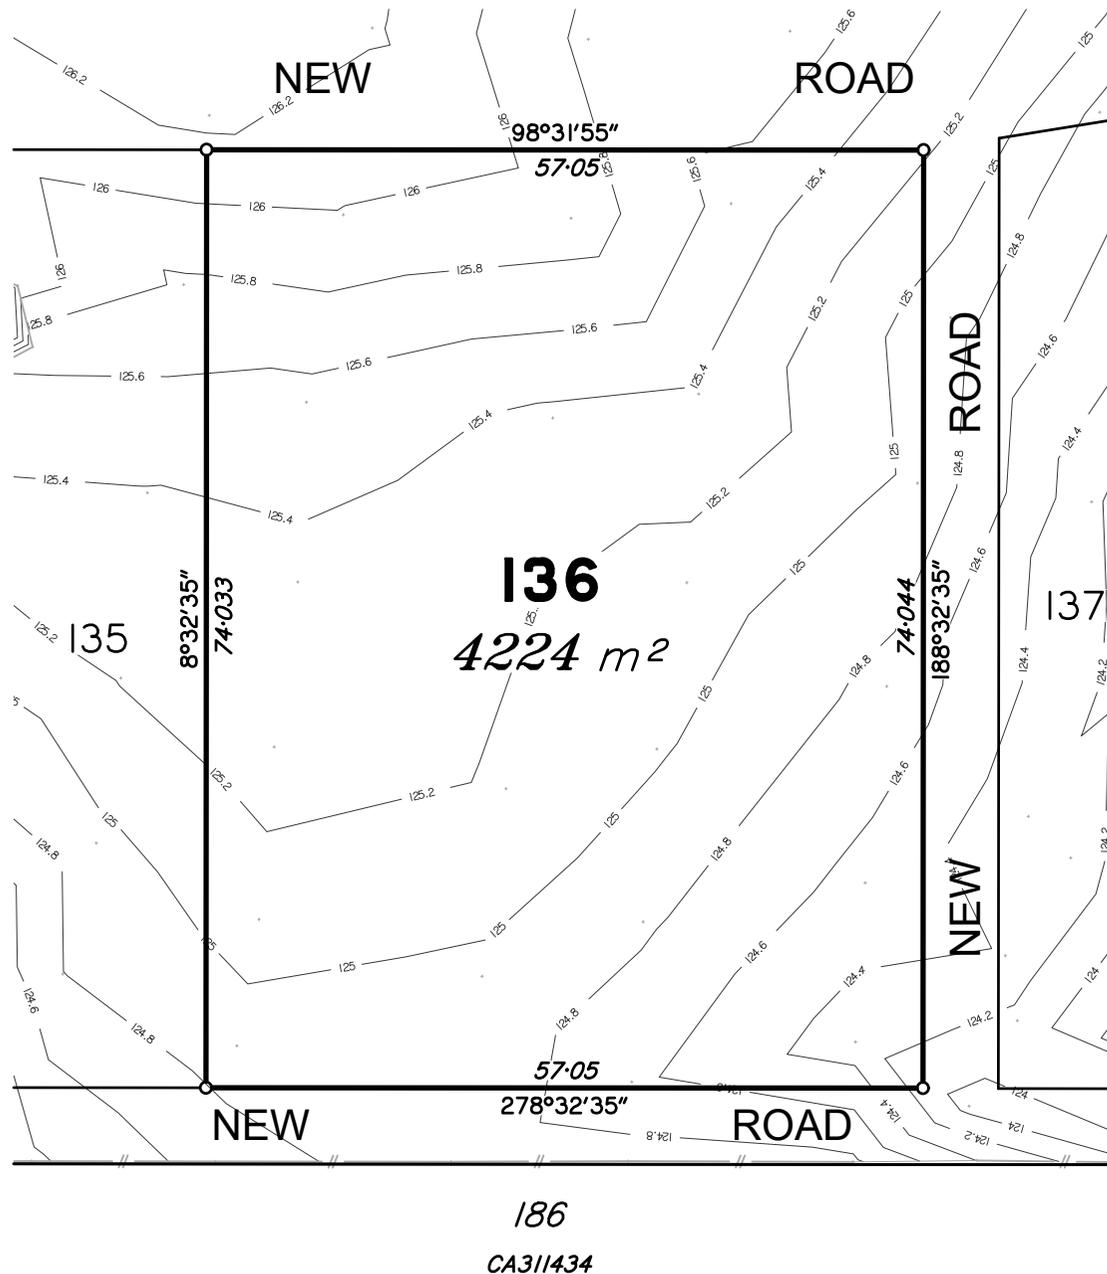

Scale 1:600 – Lengths are in Metres.

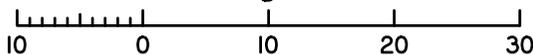


Existing Contours

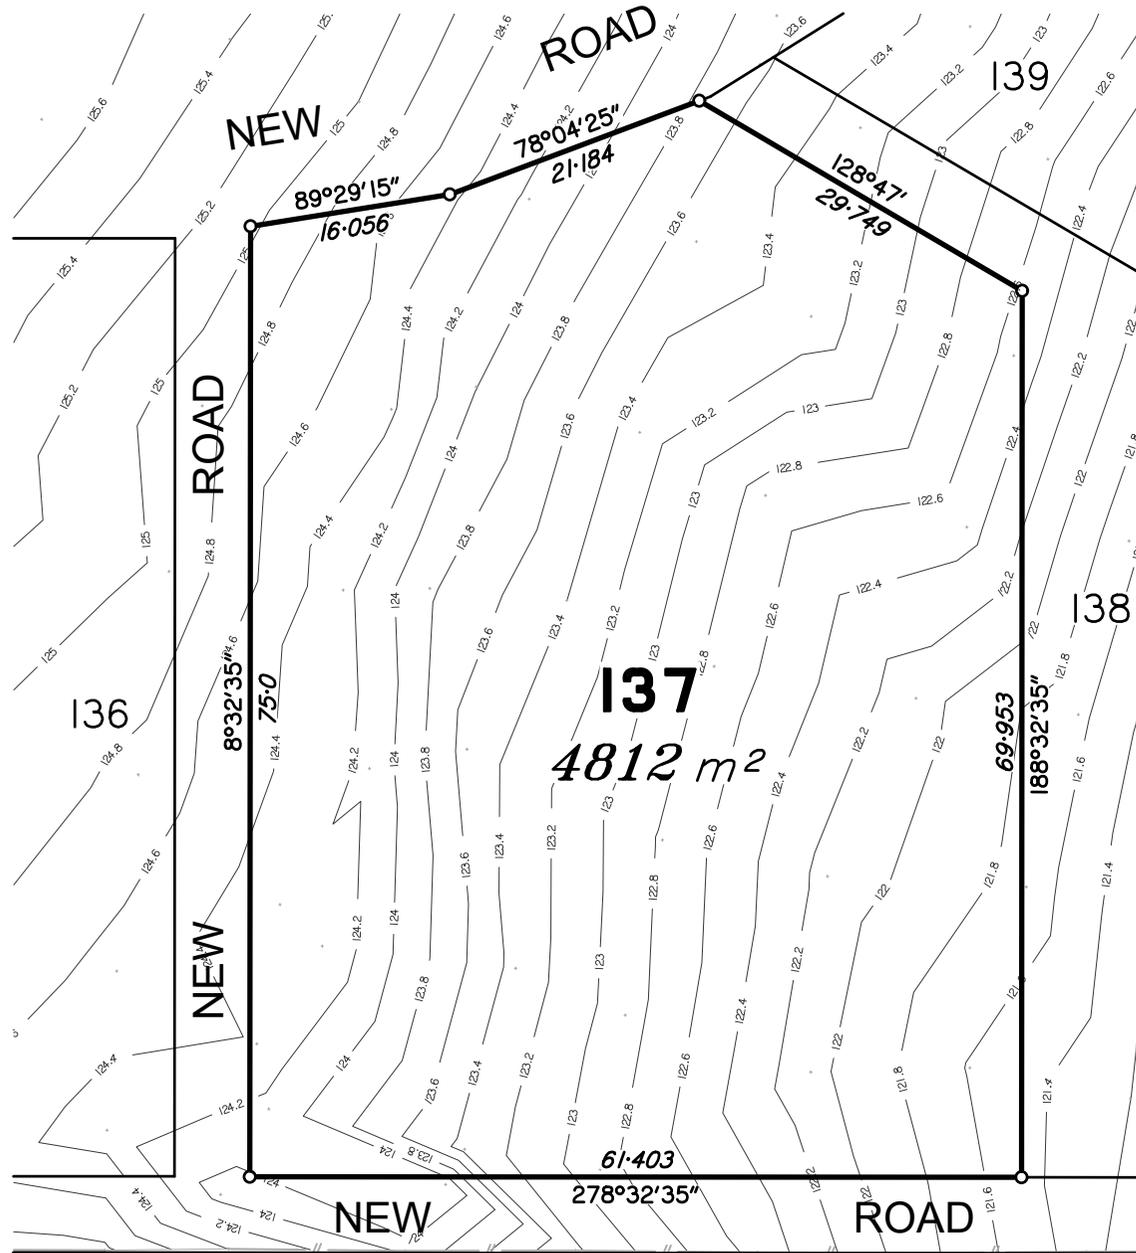

186
CA311434

Scale 1:600 - Lengths are in Metres.

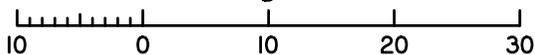

Brisbane P. 07 3161 1501
Gold Coast P. 07 5594 4469
admin@bsurveyed.com.au


TOWN PLANNING
SURVEYING
DEVELOPMENT
CONSULTANTS

Proposed Plan of Lot 137 on SP329589

Described as Part of
Lots 95 on CA311434 and
Lot 96 on SP225226

Locality: ADARE
Local Authority: LOCKYER
VALLEY R. C.

NOTE:
Areas and dimensions are subject to survey and registration of the survey plan in the Department of Resources. The effective development permit for Reconfiguring a Lot (2 Lots into 145 Lots) for the allotments, being Minor Change to an Existing Approval – File Reference RL2022/2017.01, was approved by Lockyer Valley Regional Council on 1st August 2022.

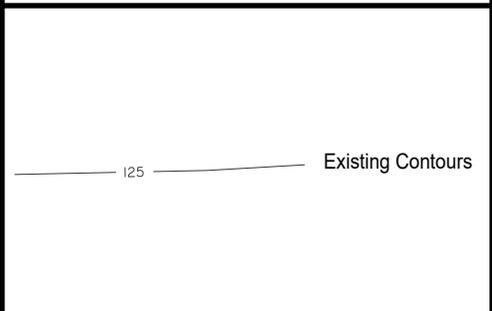

Scale @ A4 1:600	Height Datum: RL 97.780m AHD Origin: OPM100405
---------------------	---

This plan has been prepared by B Planned and Surveyed P/L (ACN 607 422 293), Cadastral Surveyor.
Date: 06/02/2023

Plan Number: 001762_137_DP Rev B



Brisbane P. 07 3161 1501
Gold Coast P. 07 5594 4469
admin@bsurveyed.com.au

TOWN PLANNING
SURVEYING
DEVELOPMENT
CONSULTANTS

Proposed Plan of Lot 138 on SP329589


Described as Part of
Lots 95 on CA311434 and
Lot 96 on SP225226

Locality: ADARE

Local Authority: LOCKYER
VALLEY R. C.

NOTE:

Areas and dimensions are subject to survey and registration of the survey plan in the Department of Resources. The effective development permit for Reconfiguring a Lot (2 Lots into 145 Lots) for the allotments, being Minor Change to an Existing Approval – File Reference RL2022/2017.01, was approved by Lockyer Valley Regional Council on 1st August 2022.

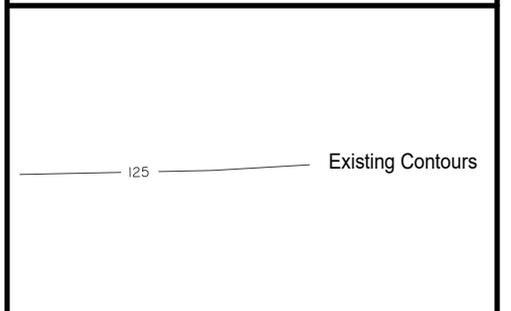


Scale @ A4
1:800

Height Datum: RL 97.780m AHD
Origin: OPM100405


This plan has been prepared by B Planned and Surveyed P/L (ACN 607 422 293), Cadastral Surveyor.
Date: 06/02/2023

Plan Number: 001762_138_DP Rev B

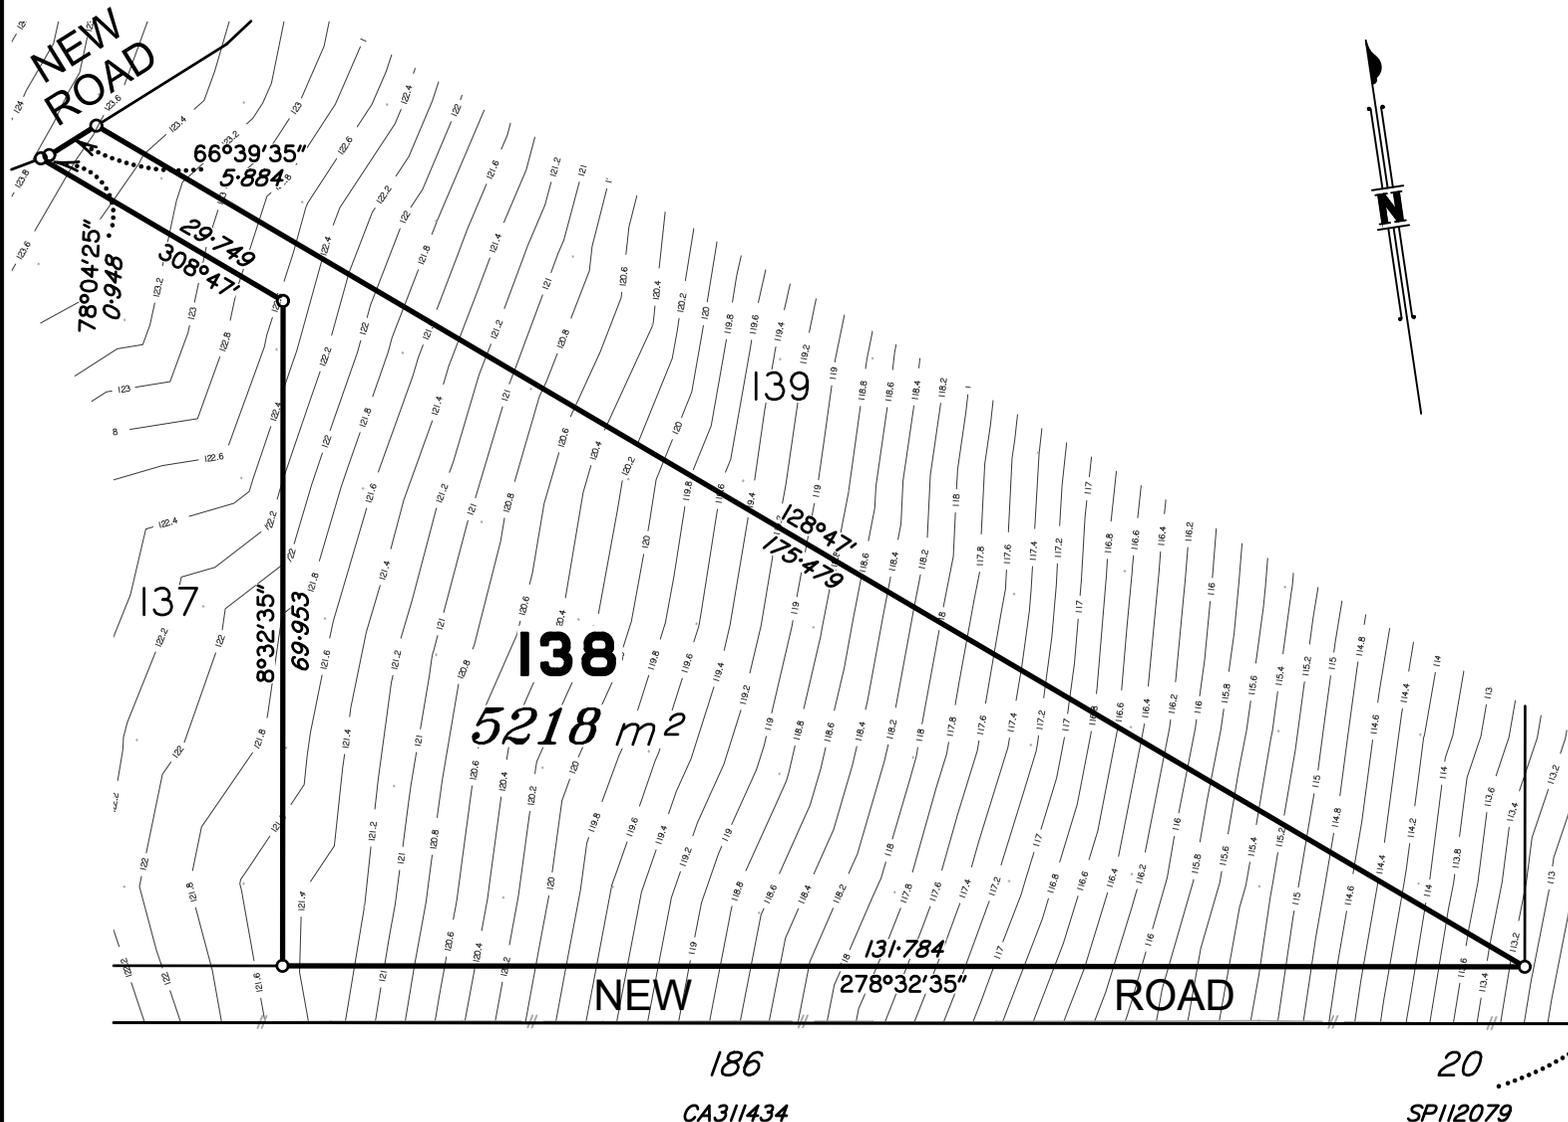


Scale 1:800 - Lengths are in Metres.



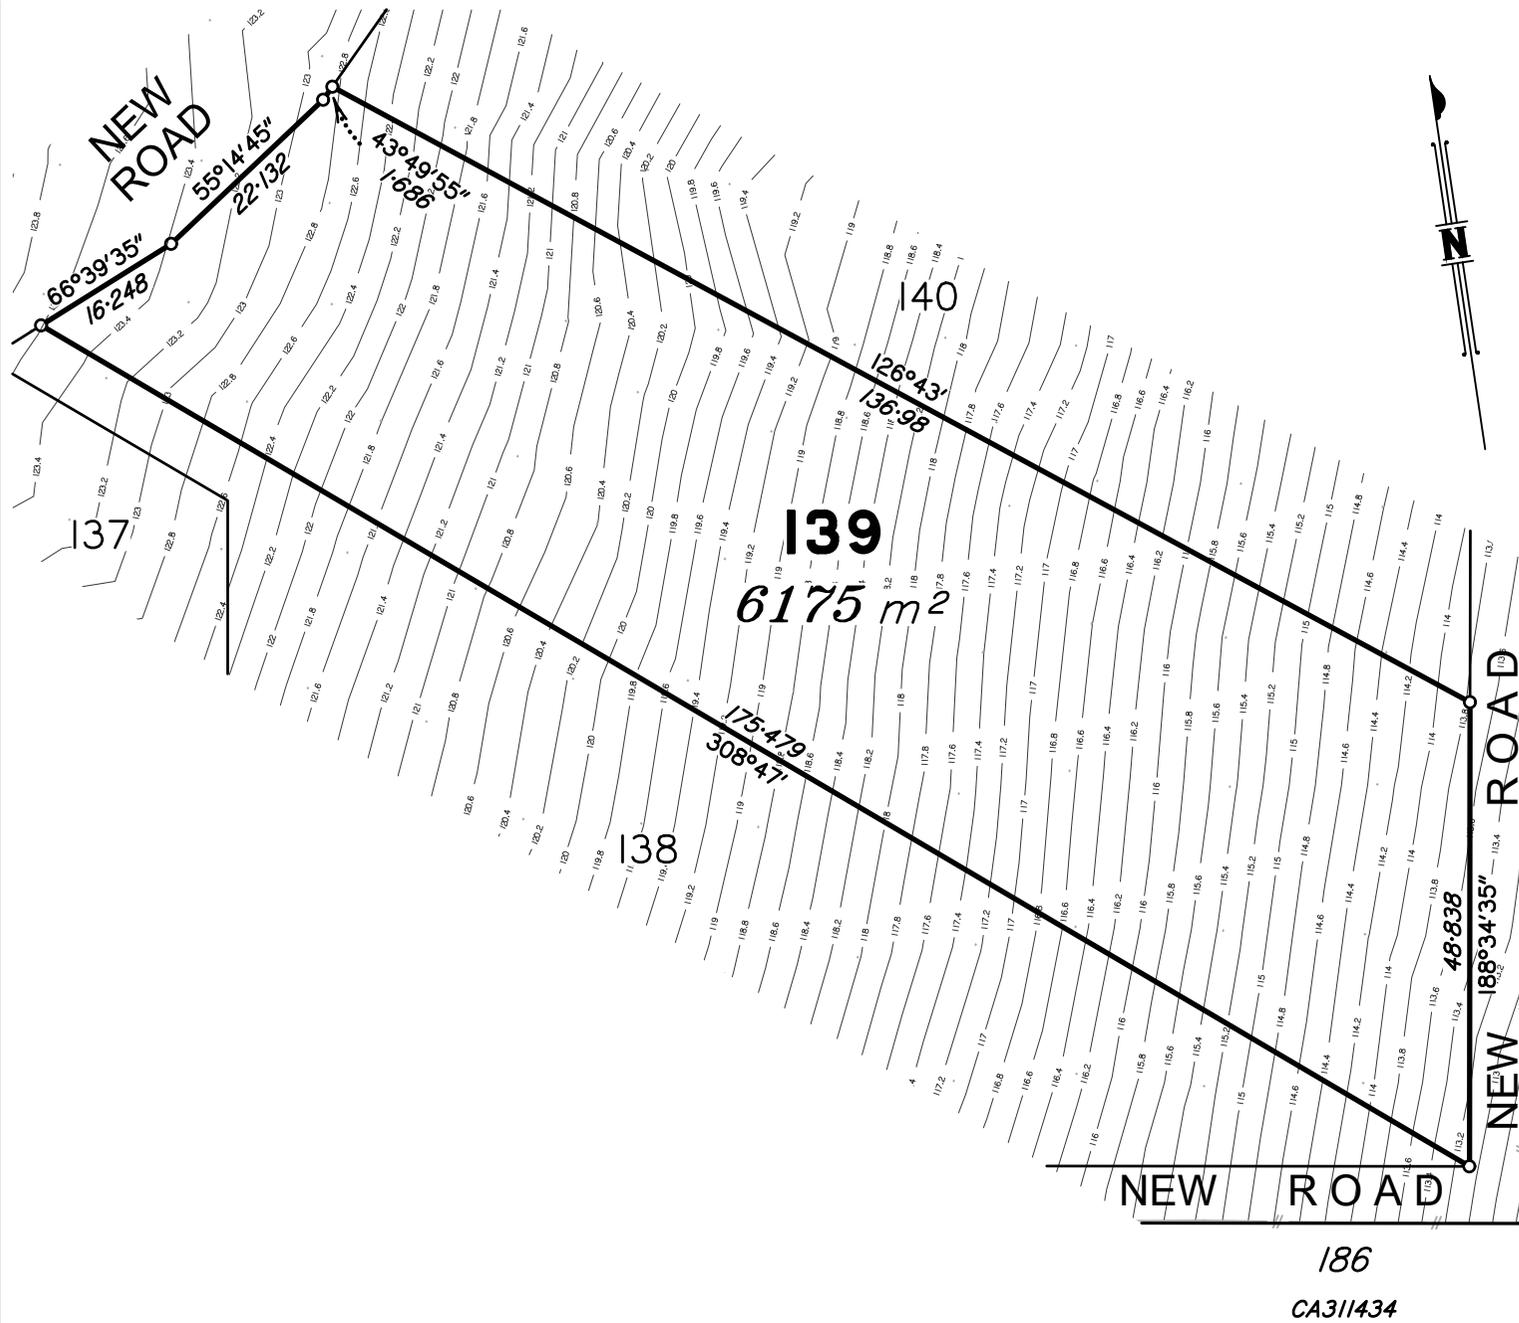

Scale 1:800 - Lengths are in Metres.

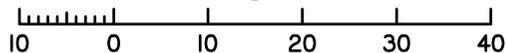


Proposed Plan of Lot 139 on SP329589

Described as Part of
 Lots 95 on CA311434 and
 Lot 96 on SP225226

Locality: ADARE
 Local Authority: LOCKYER VALLEY R. C.

NOTE:
 Areas and dimensions are subject to survey and registration of the survey plan in the Department of Resources. The effective development permit for Reconfiguring a Lot (2 Lots into 145 Lots) for the allotments, being Minor Change to an Existing Approval - File Reference RL2022/2017.01, was approved by Lockyer Valley Regional Council on 1st August 2022.

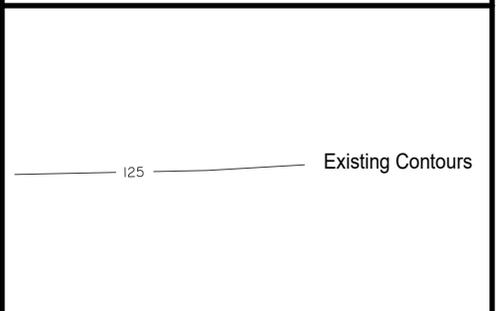

Scale @ A4 1:800	Height Datum: RL 97.780m AHD Origin: OPM100405
---------------------	---

This plan has been prepared by B Planned and Surveyed P/L (ACN 607 422 293), Cadastral Surveyor.
 Date: 06/02/2023

Plan Number: 001762_139_DP Rev B

20 SPI12079

186
 CA311434



Brisbane P. 07 3161 1501
 Gold Coast P. 07 5594 4469
 admin@bsurveyed.com.au

TOWN PLANNING
 SURVEYING
 DEVELOPMENT
 CONSULTANTS

Proposed Plan of Lot 140 on SP329589

Described as Part of
 Lots 95 on CA311434 and
 Lot 96 on SP225226

Locality: ADARE

Local Authority: LOCKYER
 VALLEY R. C.

NOTE:


Areas and dimensions are subject to survey and registration of the survey plan in the Department of Resources. The effective development permit for Reconfiguring a Lot (2 Lots into 145 Lots) for the allotments, being Minor Change to an Existing Approval – File Reference RL2022/2017.01, was approved by Lockyer Valley Regional Council on 1st August 2022.

Scale @ A4
 1:800

Height Datum: RL 97.780m AHD
 Origin: OPM100405


This plan has been prepared by B Planned and Surveyed P/L (ACN 607 422 293), Cadastral Surveyor.
 Date: 06/02/2023

Plan Number: 001762_140_DP Rev B

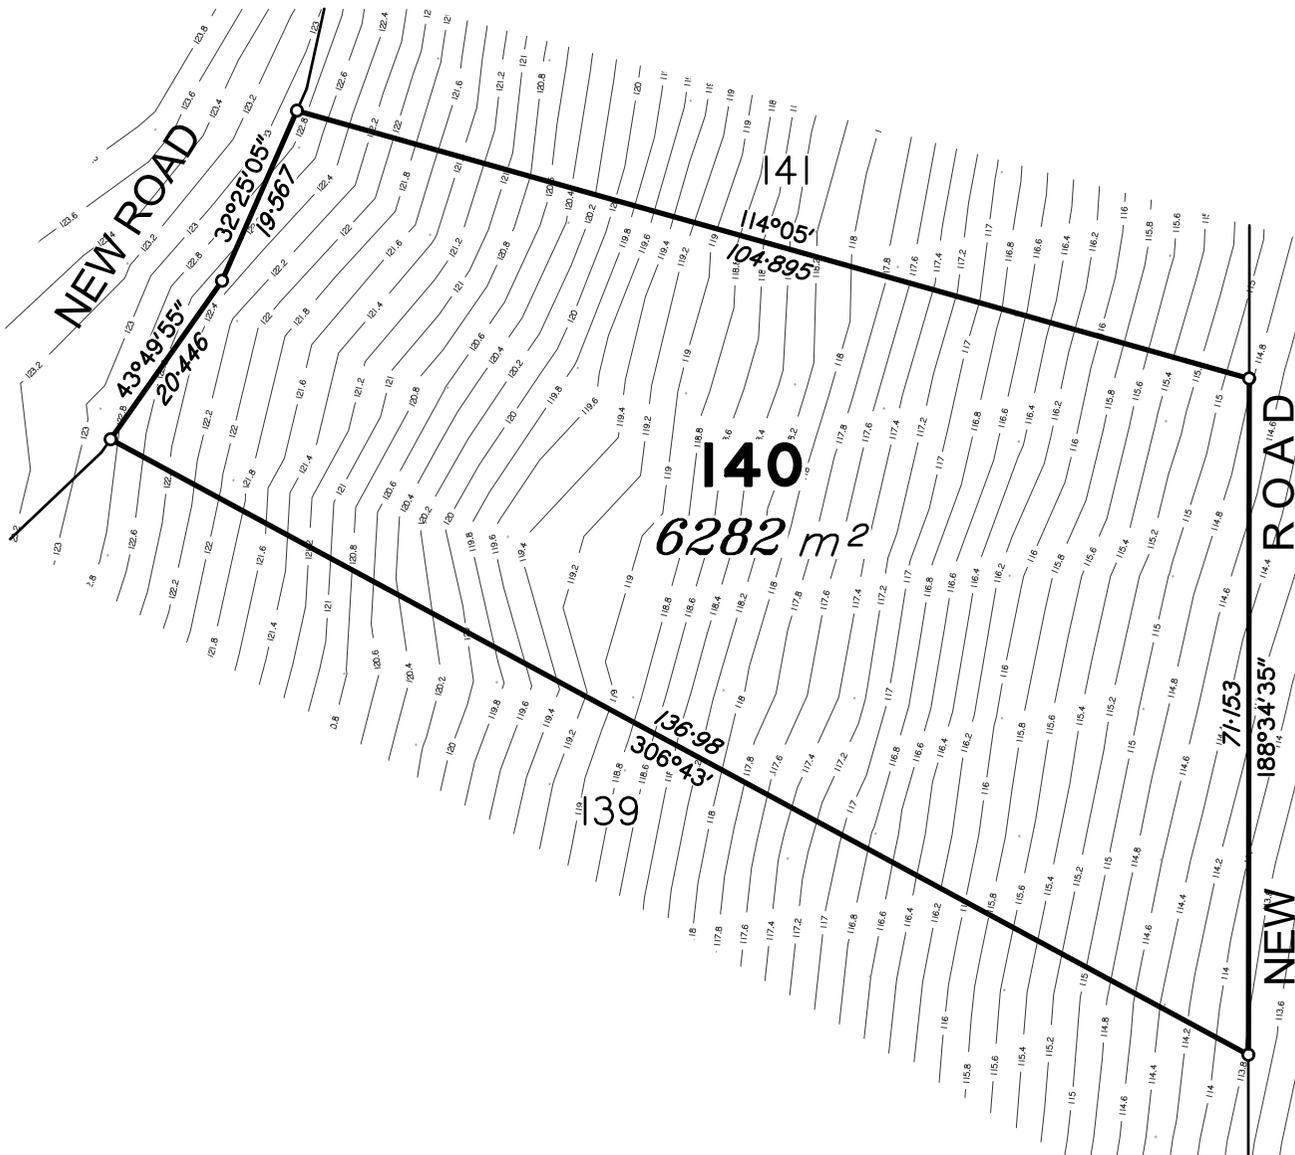

20
 SP112079

Scale 1:800 - Lengths are in Metres.

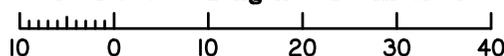

Existing Contours



Brisbane P. 07 3161 1501
 Gold Coast P. 07 5594 4469
 admin@bsurveyed.com.au

TOWN PLANNING
 SURVEYING
 DEVELOPMENT
 CONSULTANTS

Proposed Plan of Lot 141 on SP329589


Described as Part of
 Lots 95 on CA311434 and
 Lot 96 on SP225226

Locality: ADARE

Local Authority: LOCKYER
 VALLEY R. C.

NOTE:


Areas and dimensions are subject to survey and registration of the survey plan in the Department of Resources. The effective development permit for Reconfiguring a Lot (2 Lots into 145 Lots) for the allotments, being Minor Change to an Existing Approval – File Reference RL2022/2017.01, was approved by Lockyer Valley Regional Council on 1st August 2022.

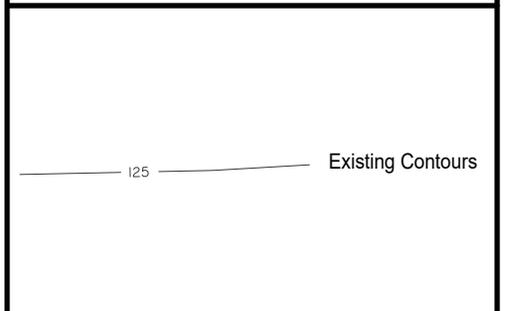

Scale @ A4 1:600	Height Datum: RL 97.780m AHD Origin: OPM100405
---------------------	---


This plan has been prepared by B Planned and Surveyed P/L (ACN 607 422 293), Cadastral Surveyor.
 Date: 06/02/2023

Plan Number: 001762_141_DP Rev B

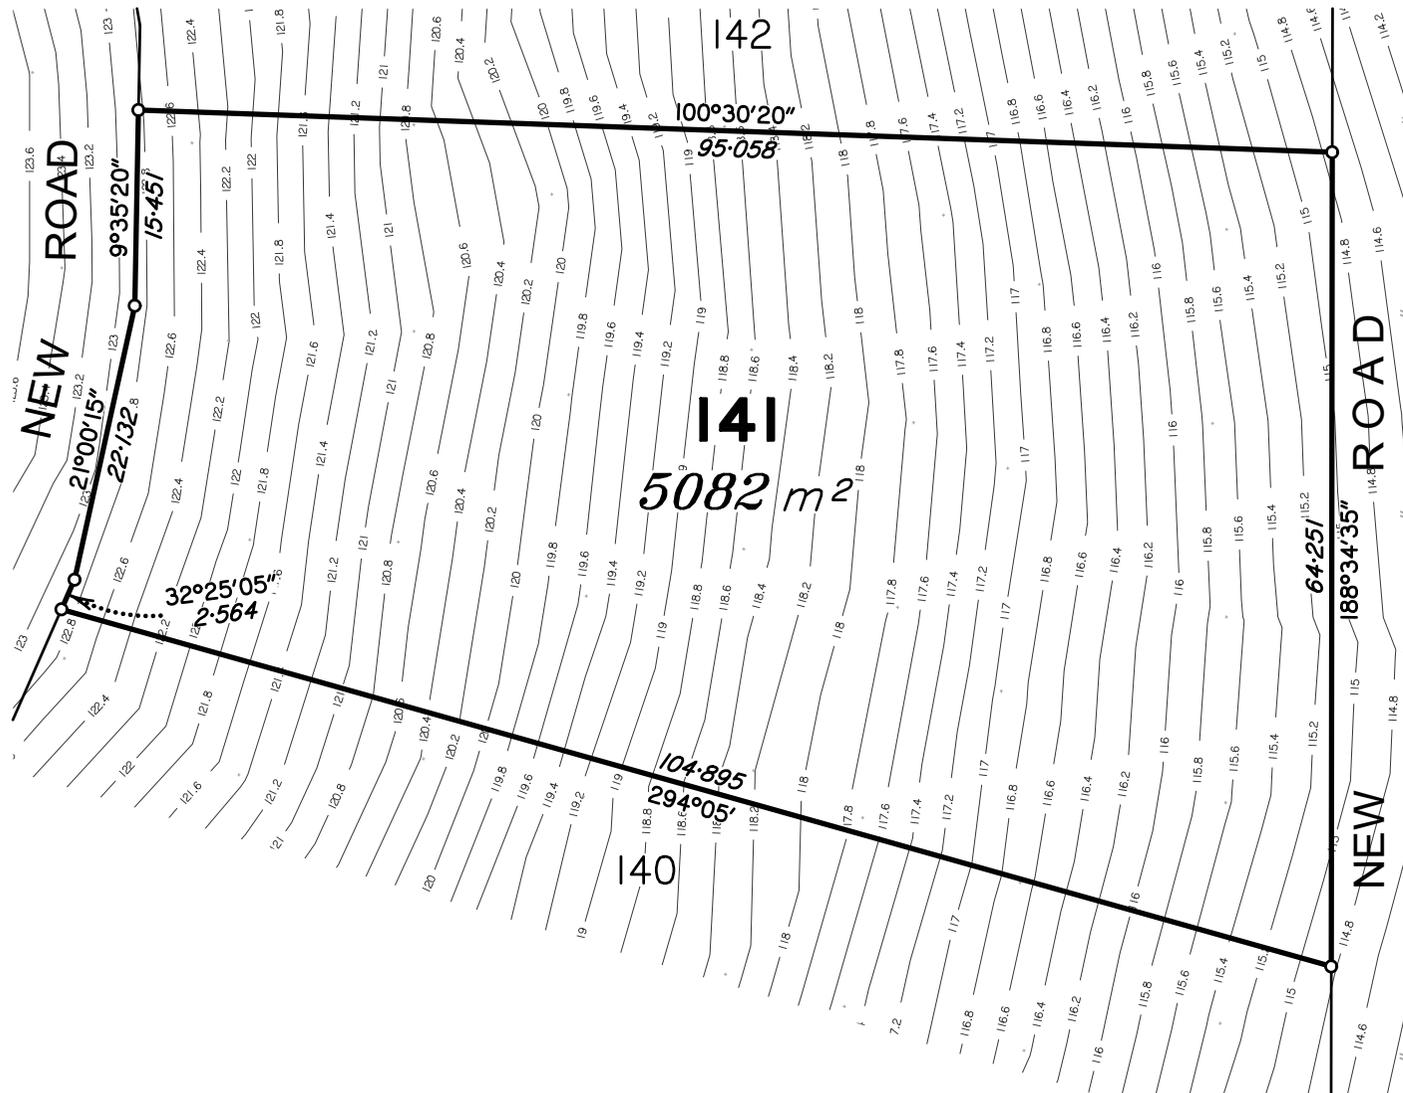

20
 SPII2079

Scale 1:600 - Lengths are in Metres.

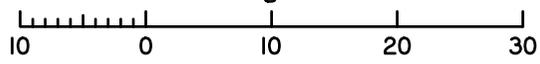



Brisbane P. 07 3161 1501
 Gold Coast P. 07 5594 4469
 admin@bsurveyed.com.au

TOWN PLANNING
 SURVEYING
 DEVELOPMENT
 CONSULTANTS

Proposed Plan of Lot 142 on SP329589

Described as Part of
 Lots 95 on CA311434 and
 Lot 96 on SP225226

Locality: ADARE

Local Authority: LOCKYER
 VALLEY R. C.

NOTE:


Areas and dimensions are subject to survey and registration of the survey plan in the Department of Resources. The effective development permit for Reconfiguring a Lot (2 Lots into 145 Lots) for the allotments, being Minor Change to an Existing Approval – File Reference RL2022/2017.01, was approved by Lockyer Valley Regional Council on 1st August 2022.

Scale @ A4
 1:600

Height Datum: RL 97.780m AHD
 Origin: OPM100405

This plan has been prepared by B Planned and Surveyed P/L (ACN 607 422 293), Cadastral Surveyor.
 Date: 06/02/2023

Plan Number: 001762_142_DP Rev B

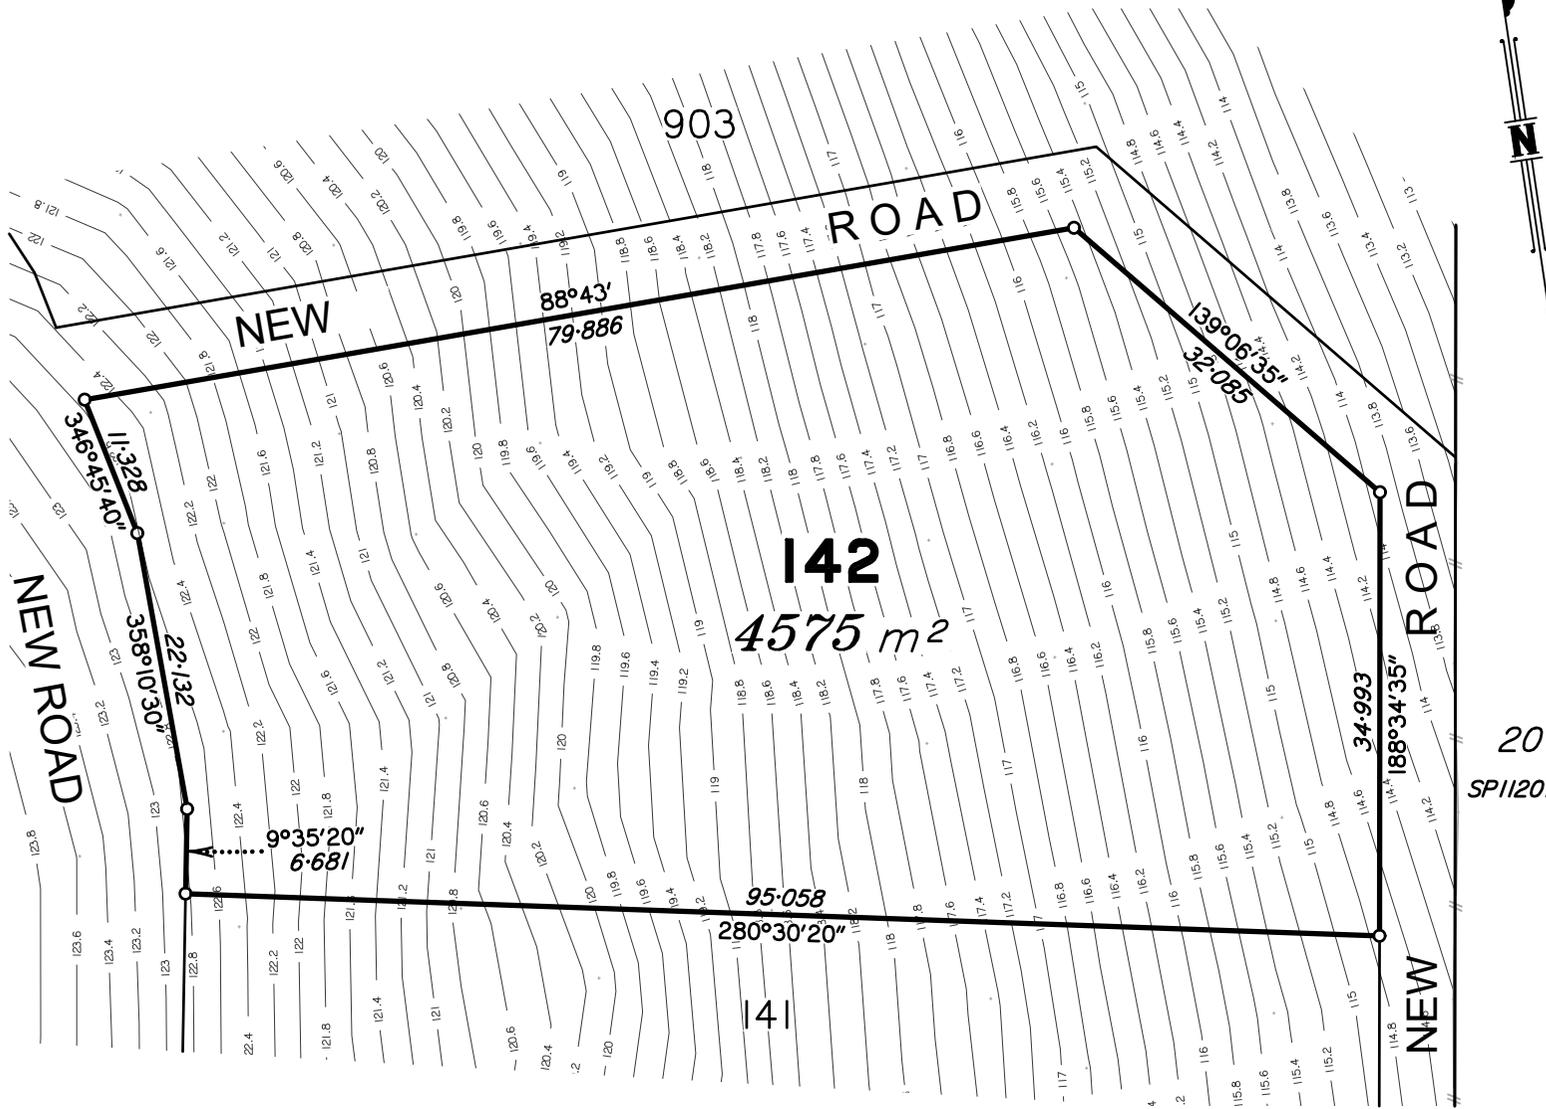

Existing Contours