



External boundary dimensions compiled from SP225226, IS206400 & IS216725 in the Department of Resources.


Area of New Road
19520 m²

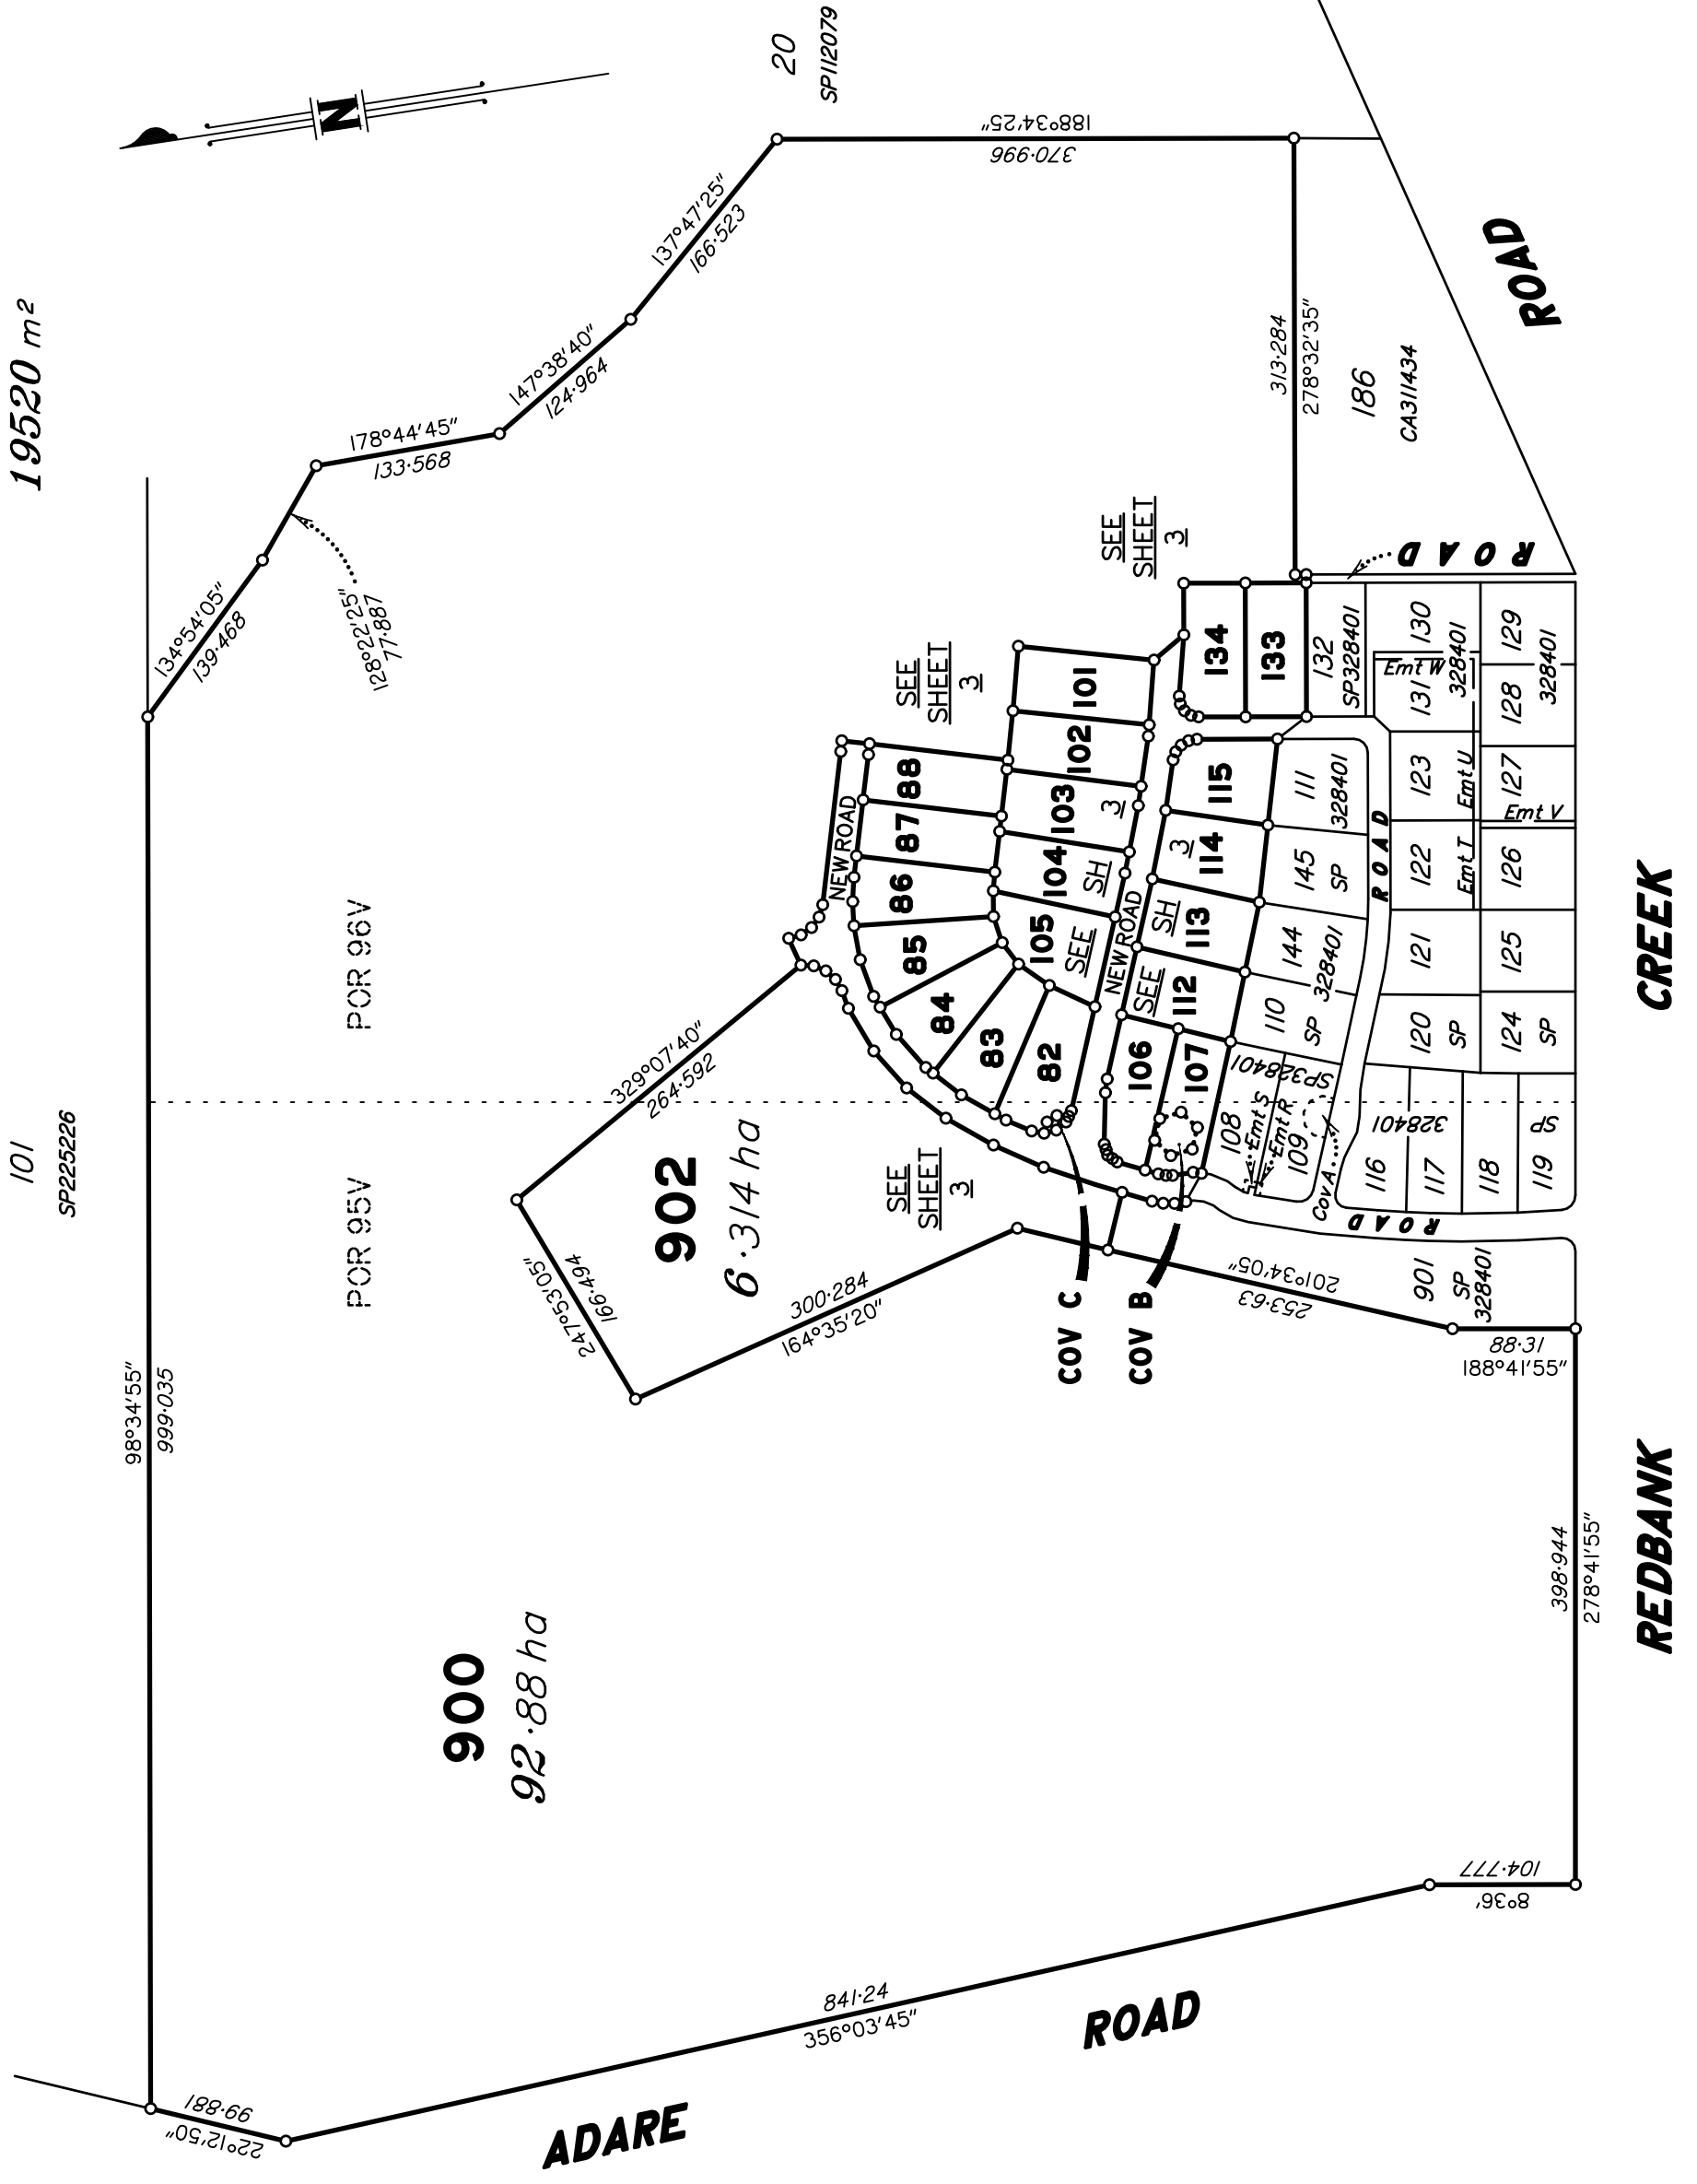

Scale 1:5000 - Lengths are in Metres.

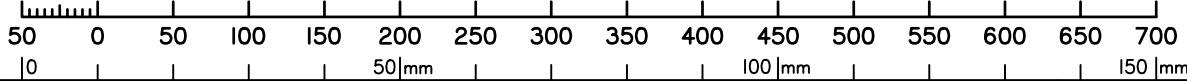

State copyright reserved.

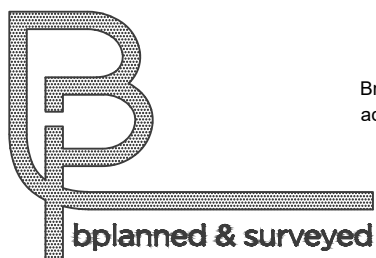

Brisbane P. 07 3161 1501
admin@bsurveyed.com.au

TOWN PLANNING
SURVEYING
DEVELOPMENT
CONSULTANTS

**Plan of Lots 82-88, 101-107,
112-115, 133, 134, 900, 902, Cov C in
Lot 82 & Cov B in Lot 107**

Cancelling Lot 900 on SP328401

LOCAL LOCKYER VALLEY
GOVERNMENT:REGIONAL COUNCIL LOCALITY: **Adare**

Meridian: MGA Zone 56 Vide CORS

Survey Records: No

Scale: 1:5000

Format: STANDARD

SP328402
REVISION C - 19-01-2023

**WARNING : Folded or Mutilated Plans will not be accepted.
Plans may be rolled.
Information may not be placed in the outer margins.**

(Dealing No.)

4. Lodged by

(Include address, phone number, email, reference, and Lodger Code)

I. Existing		Created		
Title Reference	Description	New Lots	Road	Secondary Interests
	Lot 900 on SP328401	82-88, 101-107, 112-115, 133, 134, 900, 902	New Rd	Cov B & C

Emts X & Y on SP328401 will be extinguished on the registration of this plan.

84-88, 101-105, 112-115, 133, 134 82, 83, 106, 107, 900 & 902	POR 96V POR 95V & 96V
--	--------------------------

Lots

Orig

2. Orig Grant Allocation :

3. References :

Dept File :
Local Govt :
Surveyor : 001762

5. Passed & Endorsed :

By: James Molesworth Goodwin
Date :
Signed :
Designation : Cadastral Surveyor

6. Building Format Plans only.

I certify that :

* As far as it is practical to determine, no part of the building shown on this plan encroaches onto adjoining lots or road;
* Part of the building shown on this plan encroaches onto adjoining * lots and road

.....
Cadastral Surveyor/Director* Date


*delete words not required

7. Lodgement Fees :


Survey Deposit	\$
Lodgement	\$
.....New Titles	\$
Photocopy	\$
Postage	\$
TOTAL	\$

8. Insert Plan Number

SP328402
REVISION C

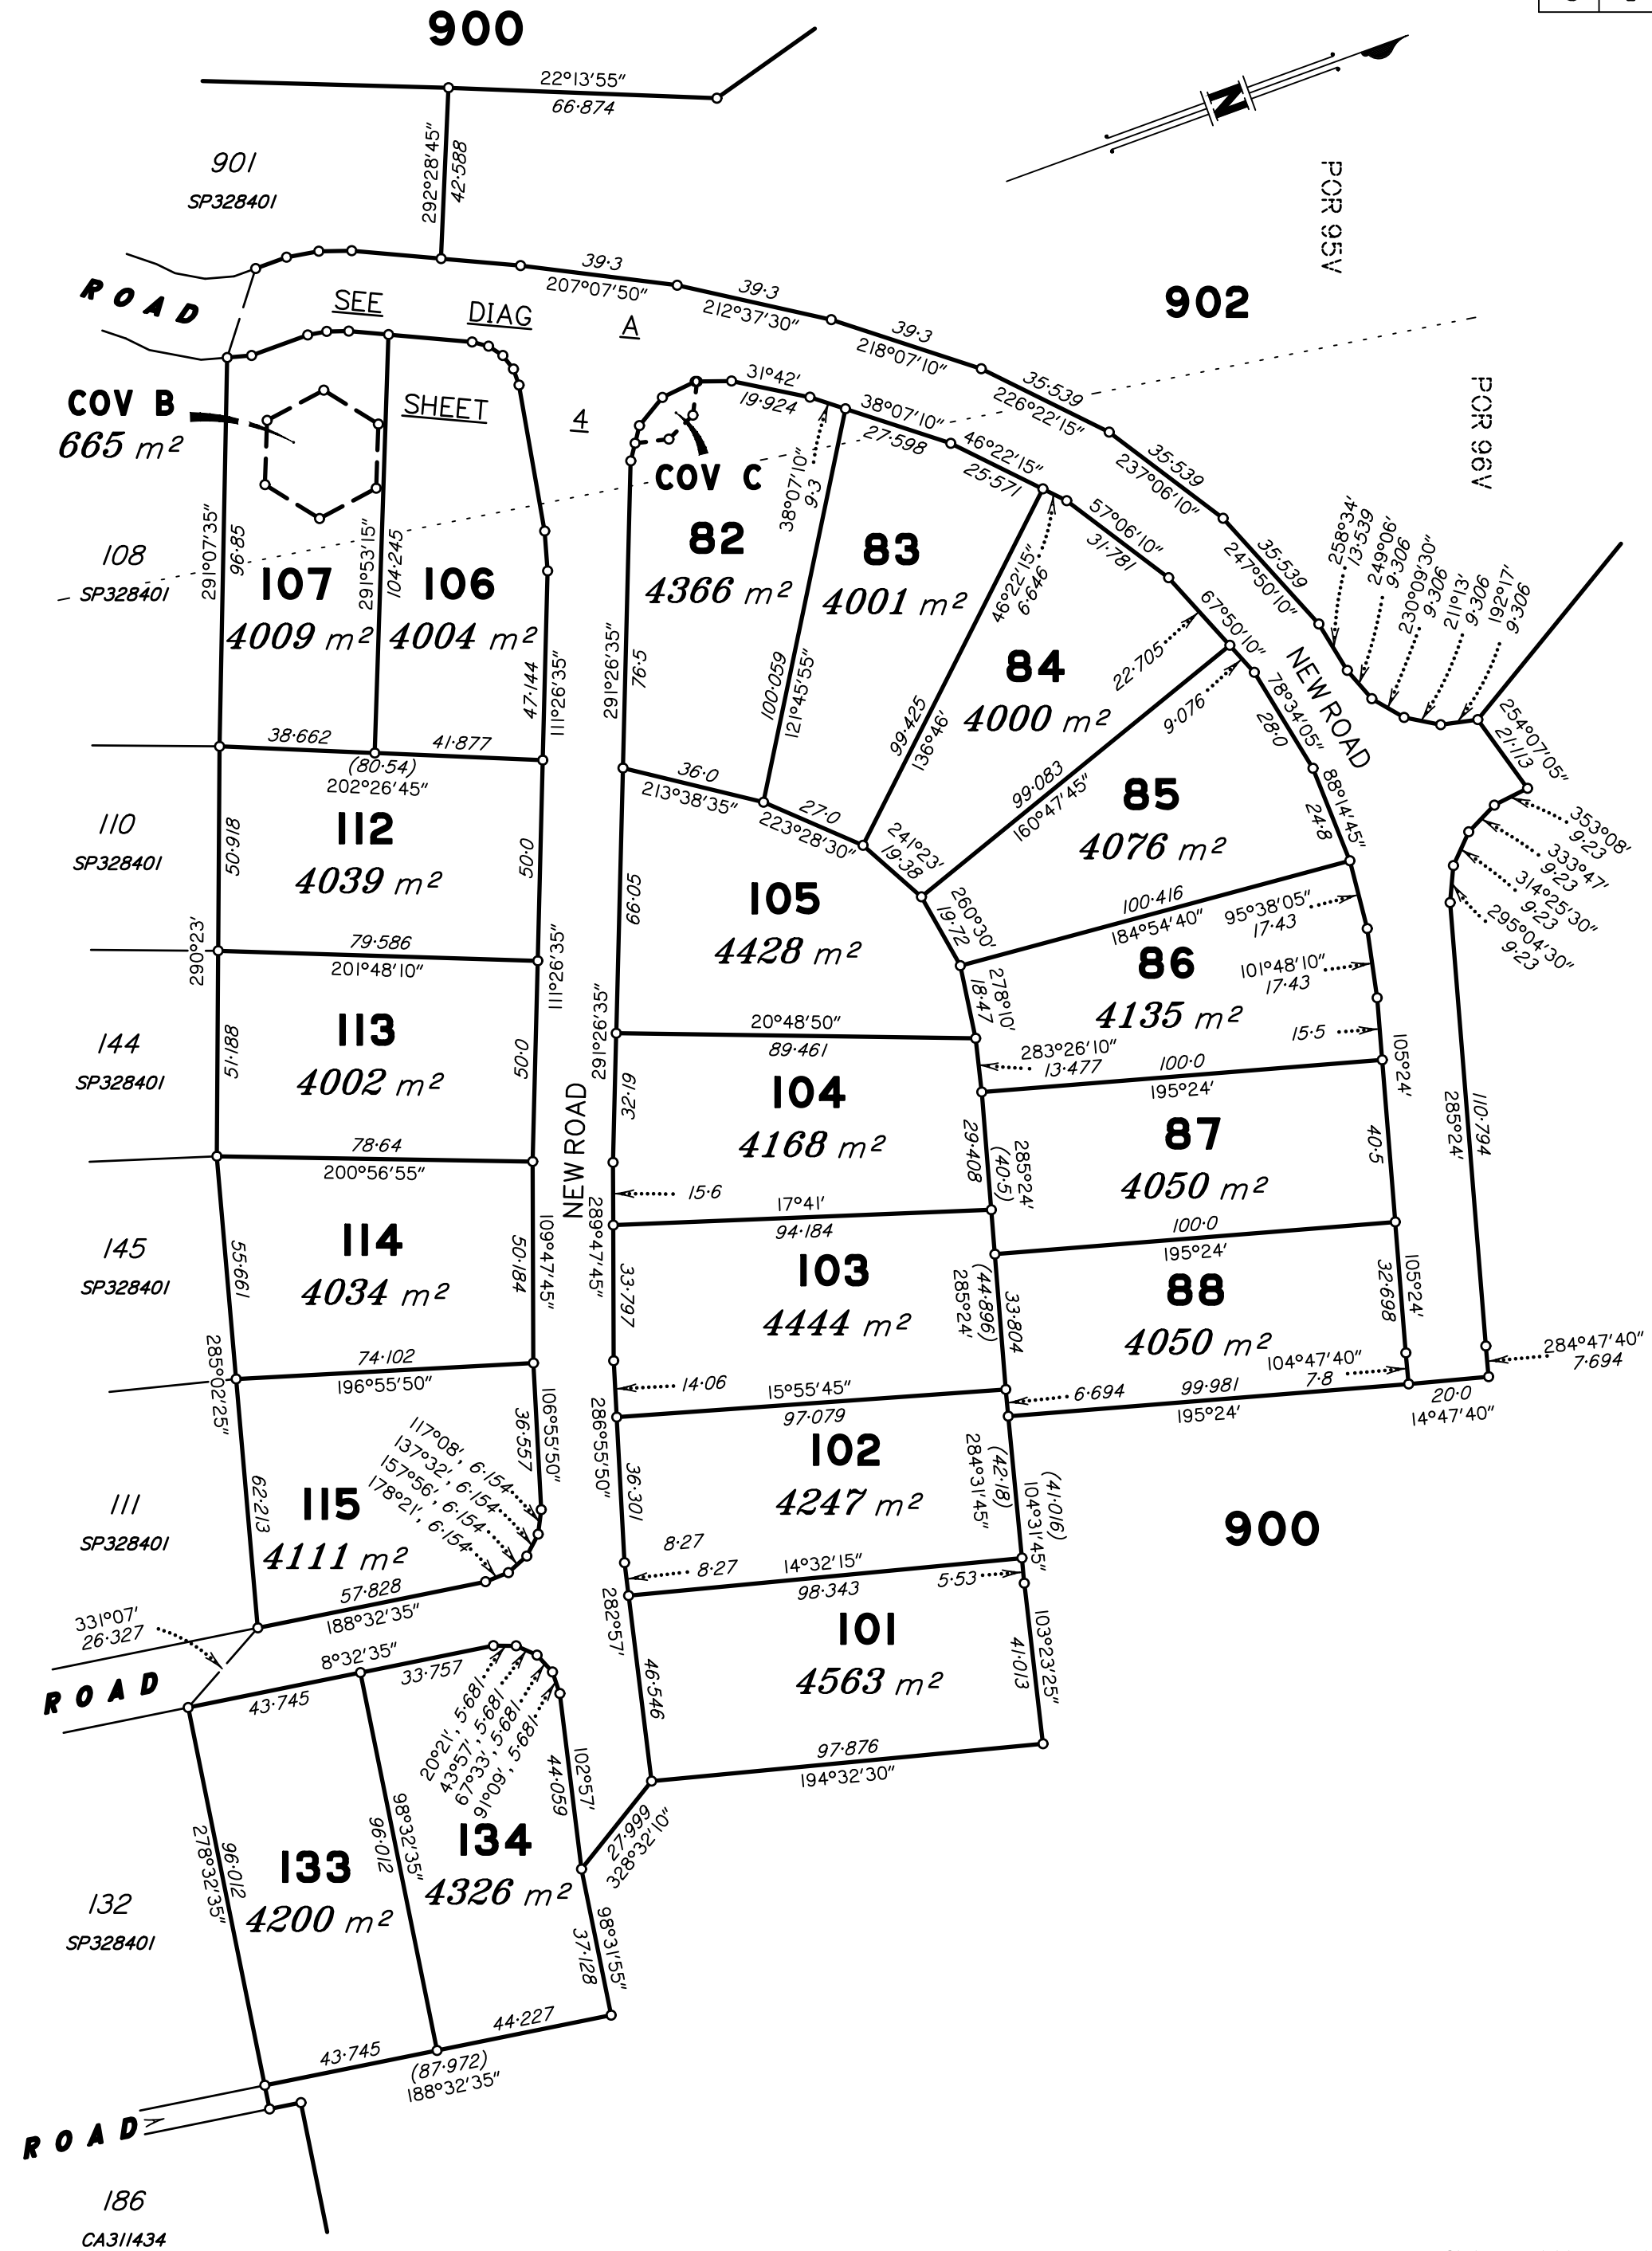

Scale 1:1500 - Lengths are in Metres.

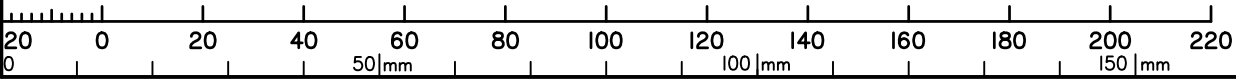

State copyright reserved.

Insert Plan Number **SP328402**
REVISION C

DIAGRAM A
Scale 1: 500

