


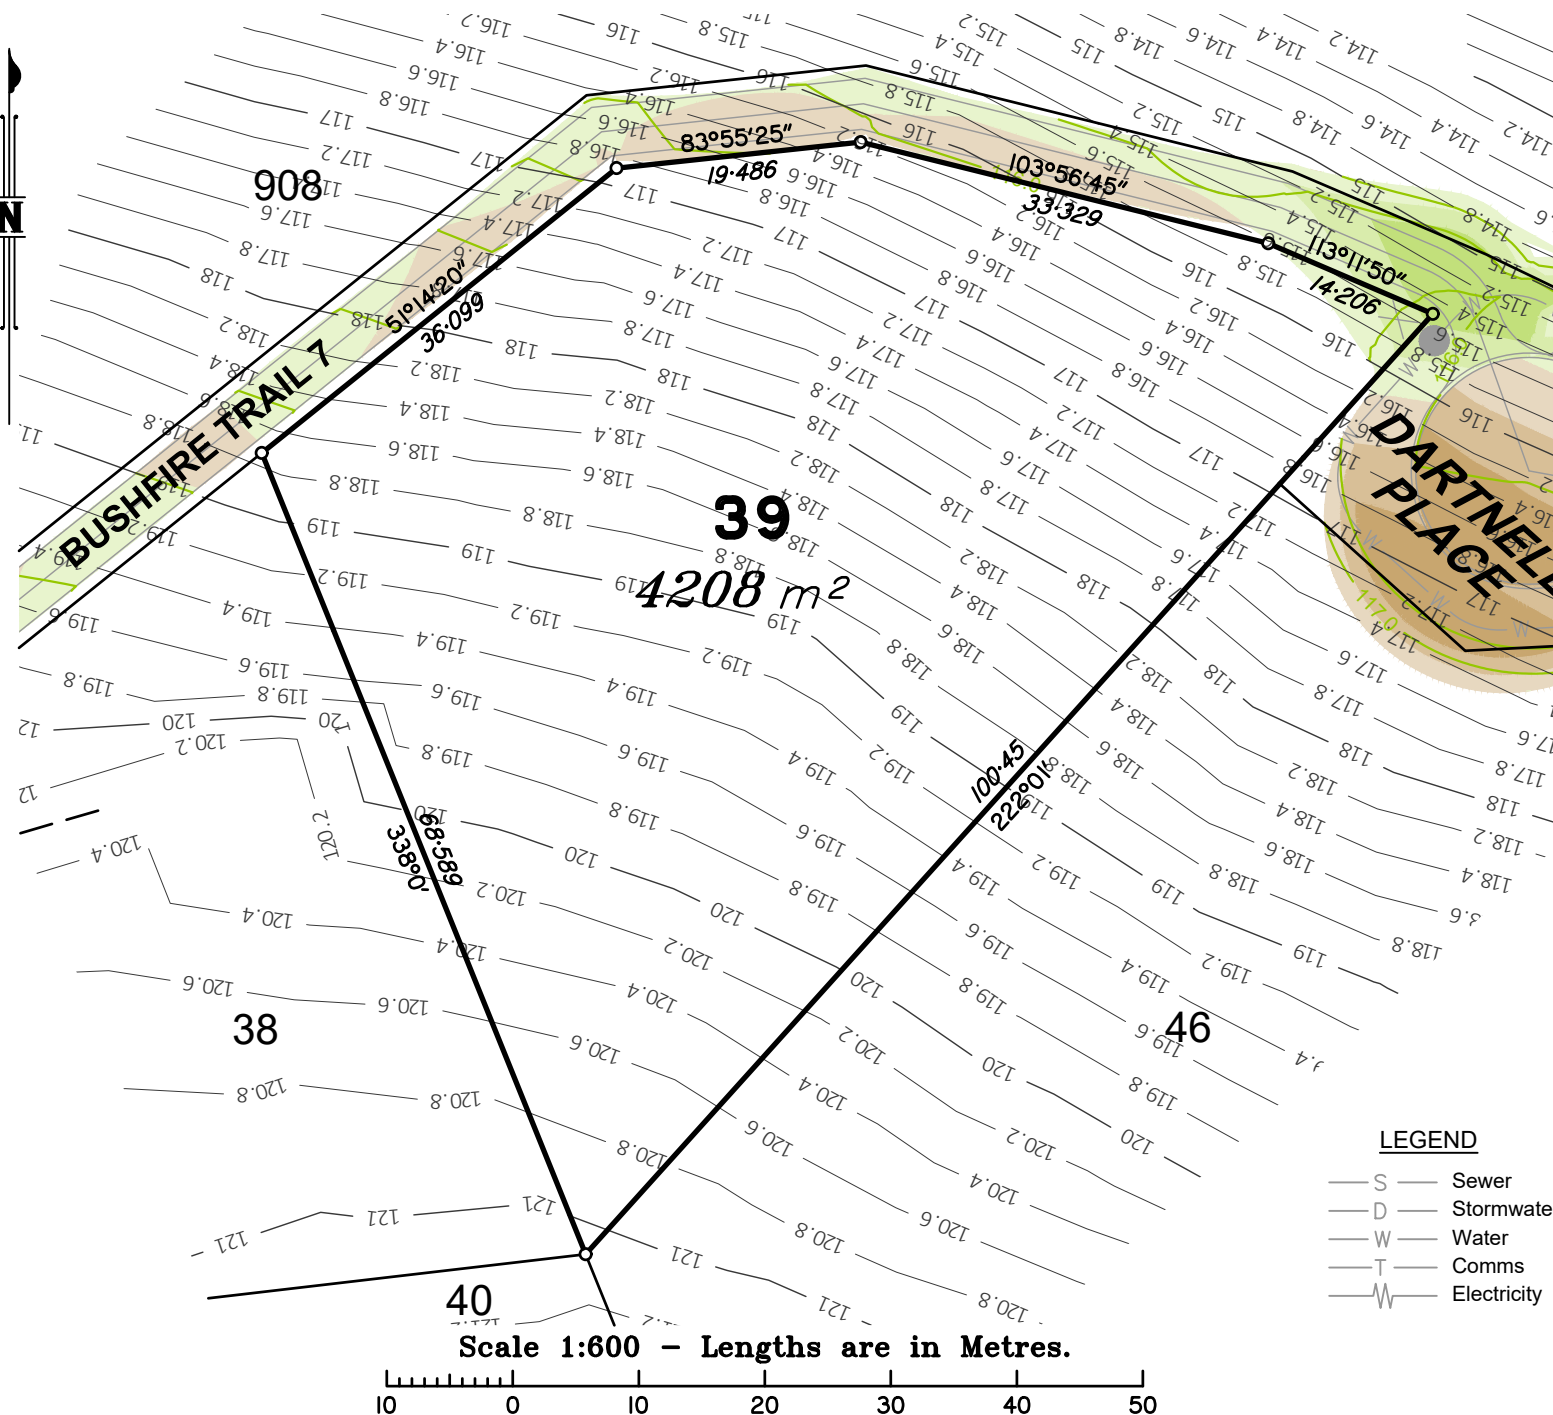

Brisbane P. 07 3161 1501
Gold Coast P. 07 5594 4469
admin@bsurveyed.com.au


TOWN PLANNING
SURVEYING
DEVELOPMENT
CONSULTANTS

DISCLOSURE PLAN

Proposed Lot 39
on SP355980
Described as
Lot 900 on SP328402
Locality: ADARE
Local Authority: LOCKYER VALLEY R. C.

NOTE:
Areas and dimensions are subject to survey and registration of the survey plan in the Department of Resources. The effective development permit for Reconfiguring a Lot (1 Lots into 142 Lots) for the allotment, being Development Permit - File Reference 3506 of 2011, was approved by Planning and Environment Court on 15th January 2014

LEGEND

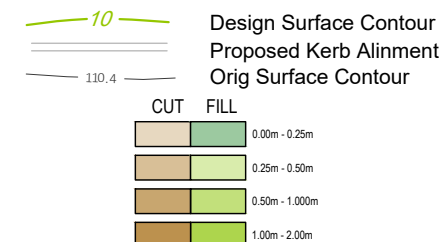


Scale @ A4
1:600

Height Datum: RL 97.780m AHD
Origin: OPM100405

This plan has been prepared by B Planned and Surveyed P/L (ACN 607 422 293), Cadastral Surveyor.
Date: 10/04/2025

Plan Number: 001762_39_DP Rev B

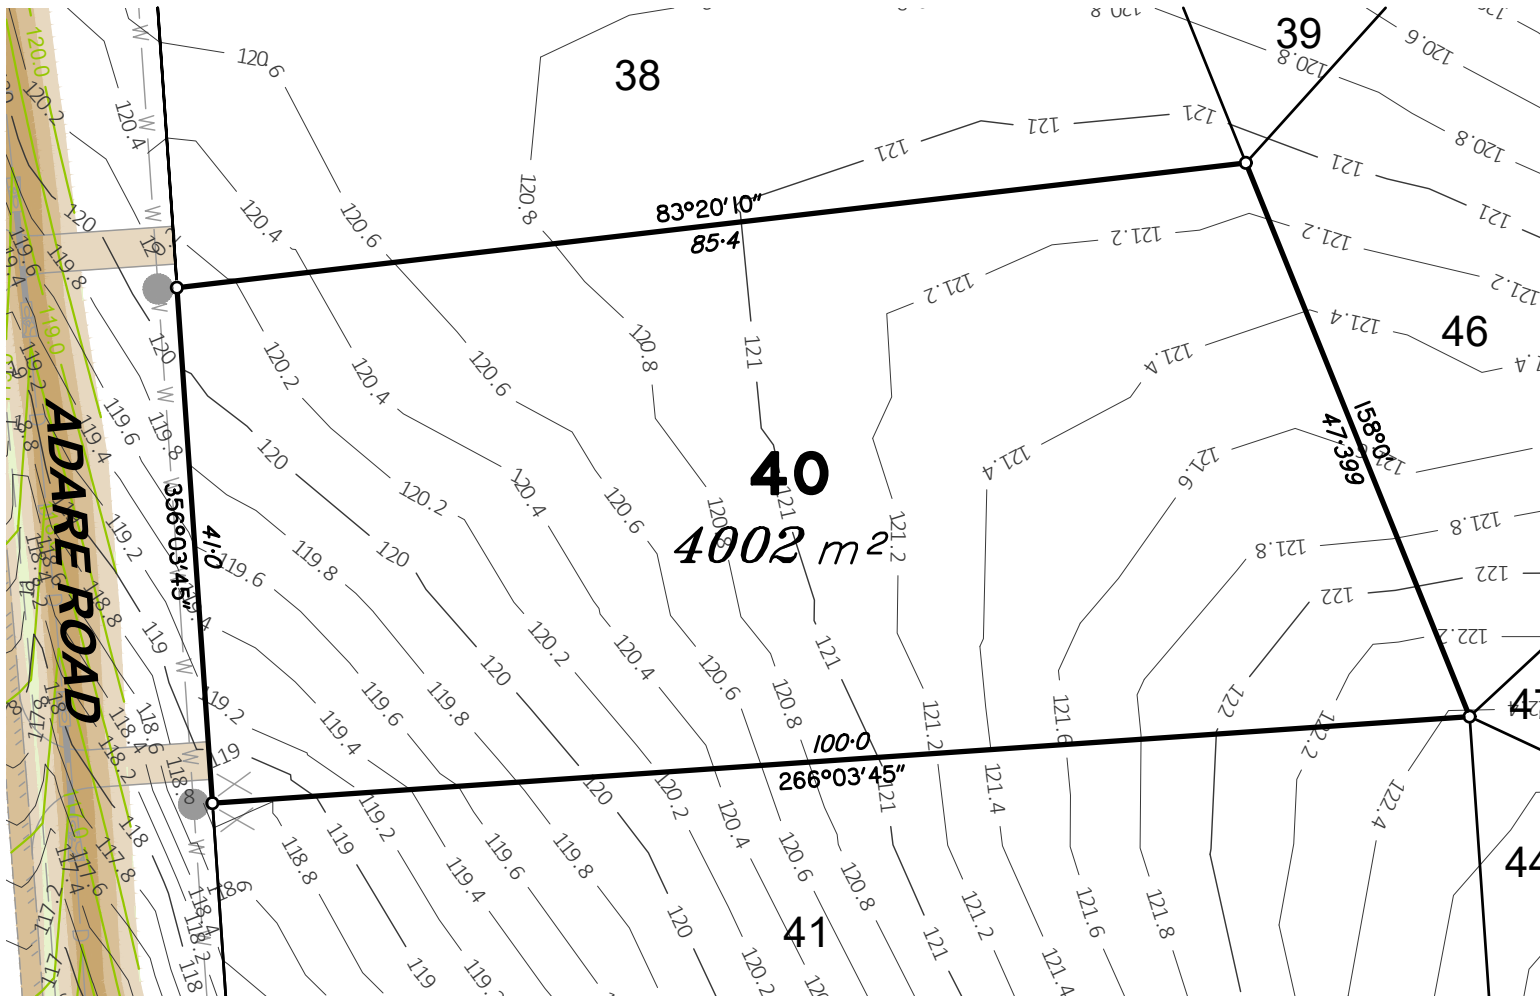

Brisbane P. 07 3161 1501
Gold Coast P. 07 5594 4469
admin@bsurveyed.com.au

TOWN PLANNING
SURVEYING
DEVELOPMENT
CONSULTANTS

DISCLOSURE PLAN

Proposed **Lot 40**
on **SP355980**
Described as
Lot 900 on SP328402
Locality: **ADARE**
Local Authority: **LOCKYER VALLEY R. C.**

NOTE:

Areas and dimensions are subject to survey and registration of the survey plan in the Department of Resources. The effective development permit for Reconfiguring a Lot (1 Lots into 142 Lots) for the allotment, being Development Permit - File Reference 3506 of 2011, was approved by Planning and Environment Court on 15th January 2014

LEGEND


10 — Design Surface Contour
— Proposed Kerb Alinment
110.4 — Orig Surface Contour

CUT		FILL	
			0.00m - 0.25m
			0.25m - 0.50m
			0.50m - 1.00m
			1.00m - 2.00m

LEGEND

— S — Sewer
— D — Stormwater
— W — Water
— T — Comms
— Electricity

Scale 1:600 - Lengths are in Metres.

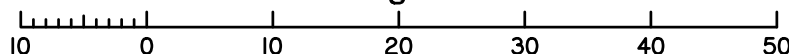


Scale @ A4
1:600

Height Datum: RL 97.780m AHD
Origin: OPM100405

This plan has been prepared by B Planned and Surveyed P/L (ACN 607 422 293), Cadastral Surveyor.
Date: 10/04/2025

Plan Number: 001762_40_DP Rev B

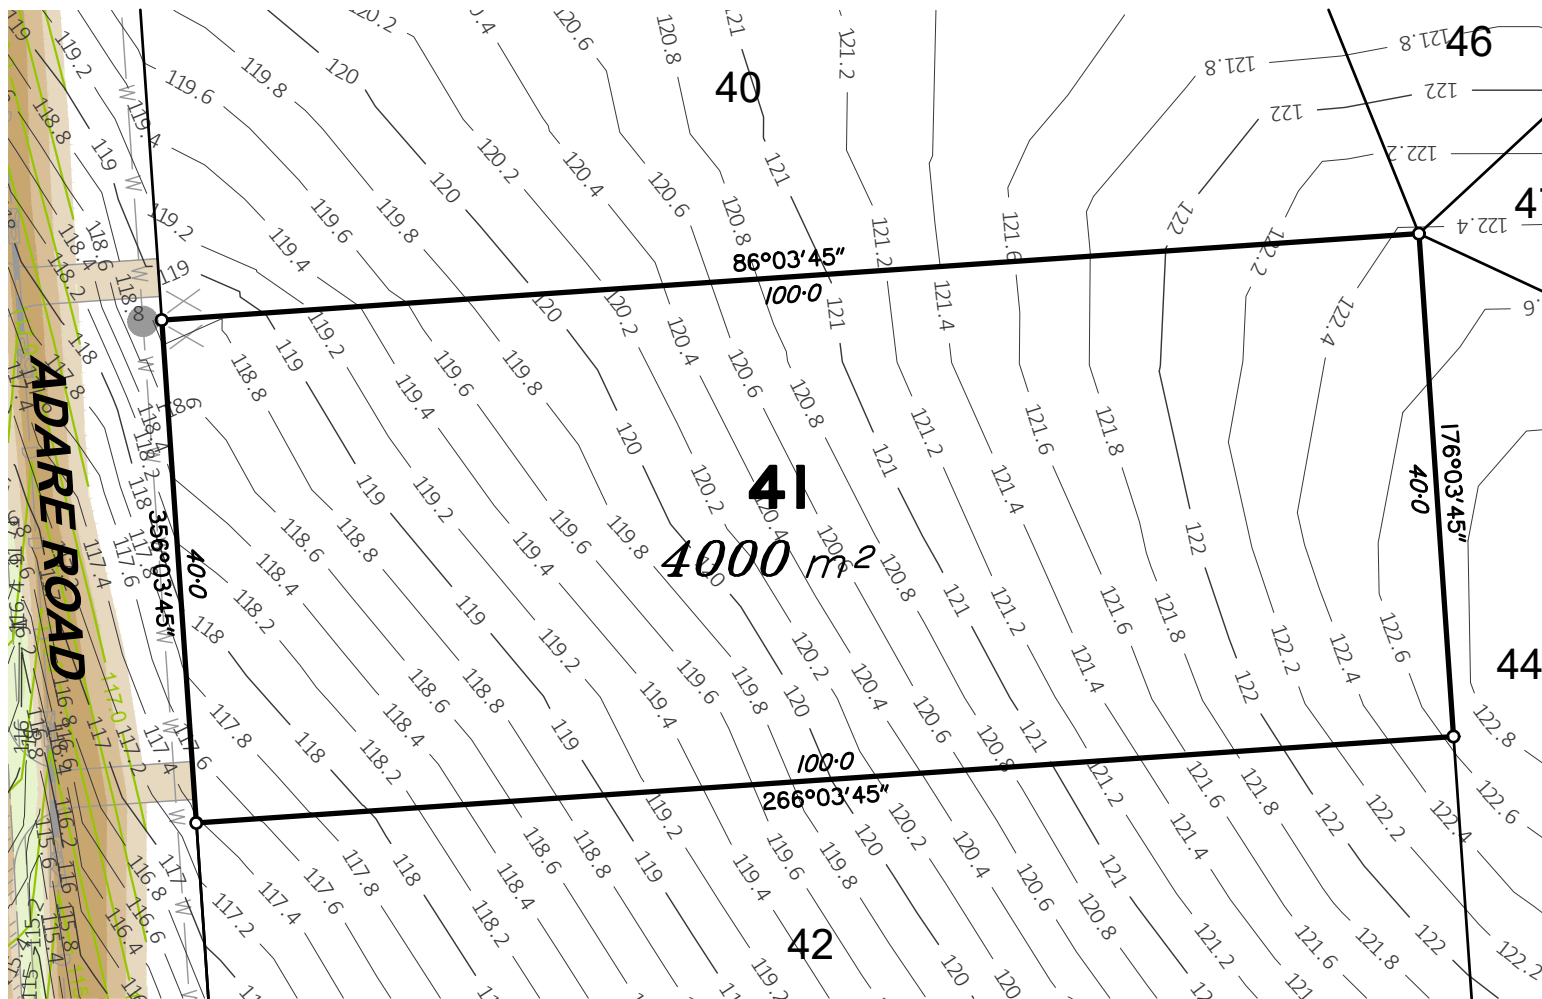

Brisbane P. 07 3161 1501
Gold Coast P. 07 5594 4469
admin@bsurveyed.com.au

TOWN PLANNING
SURVEYING
DEVELOPMENT
CONSULTANTS

DISCLOSURE PLAN

Proposed Lot 41
on SP355980
Described as
Lot 900 on SP328402
Locality: ADARE
Local Authority: LOCKYER VALLEY R. C.

NOTE:

Areas and dimensions are subject to survey and registration of the survey plan in the Department of Resources. The effective development permit for Reconfiguring a Lot (1 Lots into 142 Lots) for the allotment, being Development Permit - File Reference 3506 of 2011, was approved by Planning and Environment Court on 15th January 2014

LEGEND


10 Design Surface Contour
Proposed Kerb Alinment
110.4 Orig Surface Contour

CUT	FILL	
		0.00m - 0.25m
		0.25m - 0.50m
		0.50m - 1.00m
		1.00m - 2.00m

LEGEND

S Sewer
D Stormwater
W Water
T Comms
Electricity

Scale 1:600 - Lengths are in Metres.

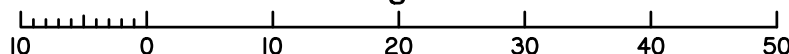


Scale @ A4
1:600

Height Datum: RL 97.780m AHD
Origin: OPM100405

This plan has been prepared by B Planned and Surveyed P/L (ACN 607 422 293), Cadastral Surveyor.
Date: 10/04/2025

Plan Number: 001762_41_DP Rev B

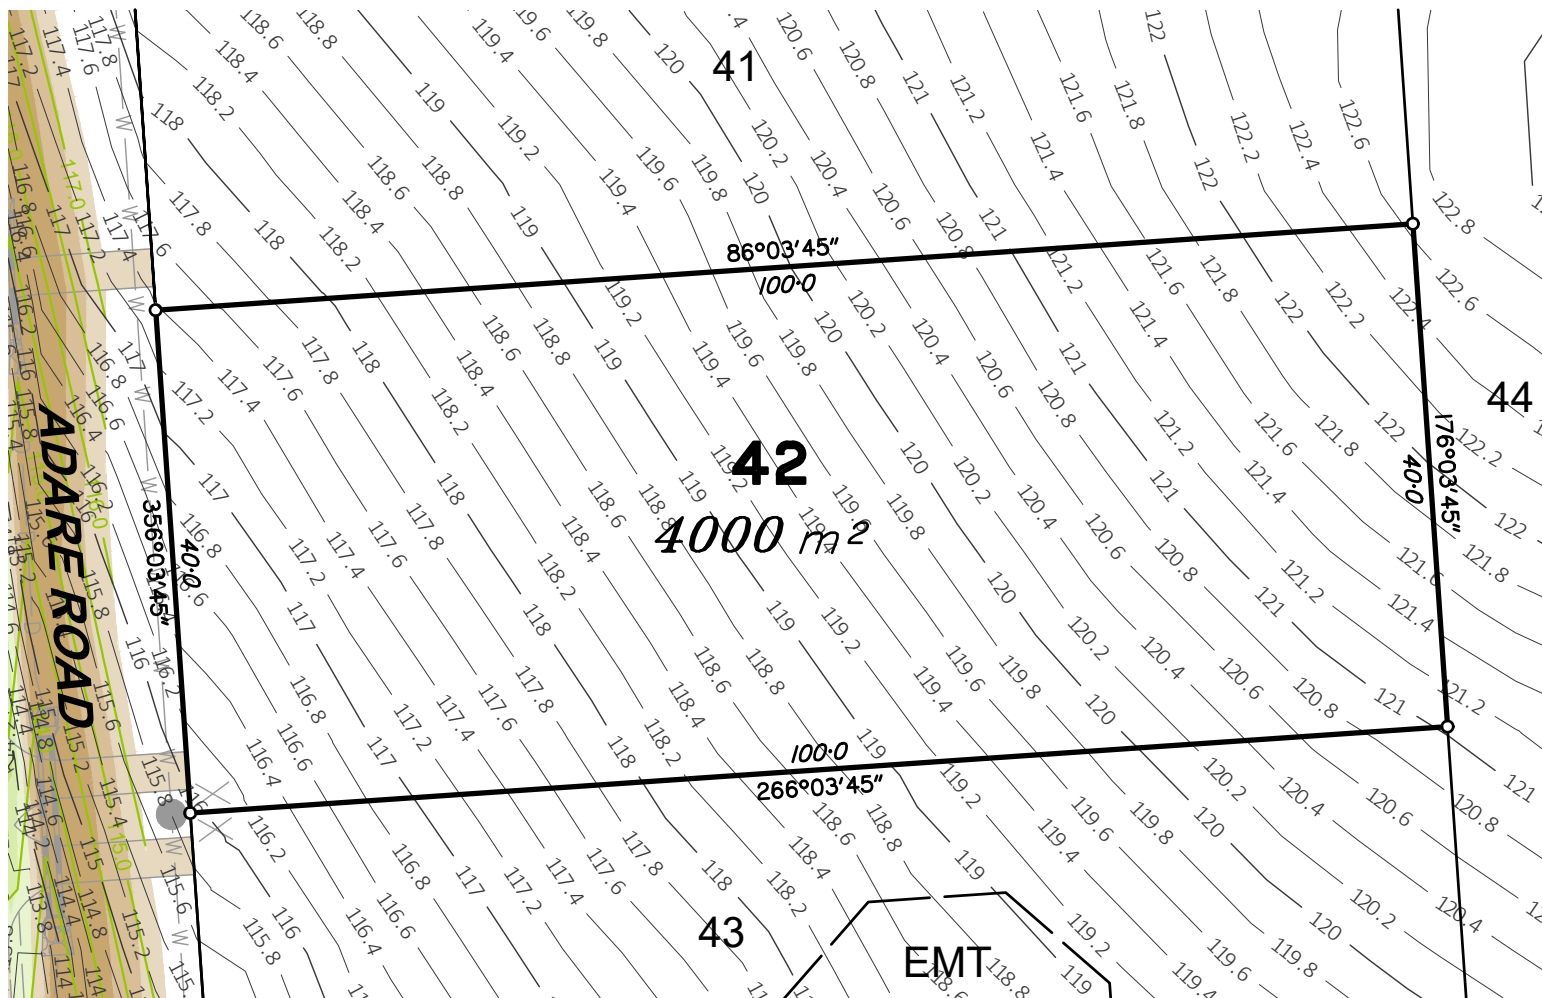

Brisbane P. 07 3161 1501
Gold Coast P. 07 5594 4469
admin@bsurveyed.com.au

TOWN PLANNING
SURVEYING
DEVELOPMENT
CONSULTANTS

DISCLOSURE PLAN

Proposed Lot 42
on SP355980
Described as
Lot 900 on SP328402
Locality: ADARE
Local Authority: LOCKYER VALLEY R. C.

NOTE:

Areas and dimensions are subject to survey and registration of the survey plan in the Department of Resources. The effective development permit for Reconfiguring a Lot (1 Lots into 142 Lots) for the allotment, being Development Permit - File Reference 3506 of 2011, was approved by Planning and Environment Court on 15th January 2014

LEGEND


10 Design Surface Contour
Proposed Kerb Alinment
110.4 Orig Surface Contour

CUT	FILL	
		0.00m - 0.25m
		0.25m - 0.50m
		0.50m - 1.000m
		1.00m - 2.00m

LEGEND

S Sewer
D Stormwater
W Water
T Comms
Electricity

Scale 1:600 - Lengths are in Metres.

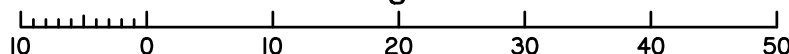


Scale @ A4
1:600


Height Datum: RL 97.780m AHD
Origin: OPM100405

This plan has been prepared by B Planned and Surveyed P/L (ACN 607 422 293), Cadastral Surveyor.
Date: 10/04/2025

Plan Number: 001762_42_DP Rev B

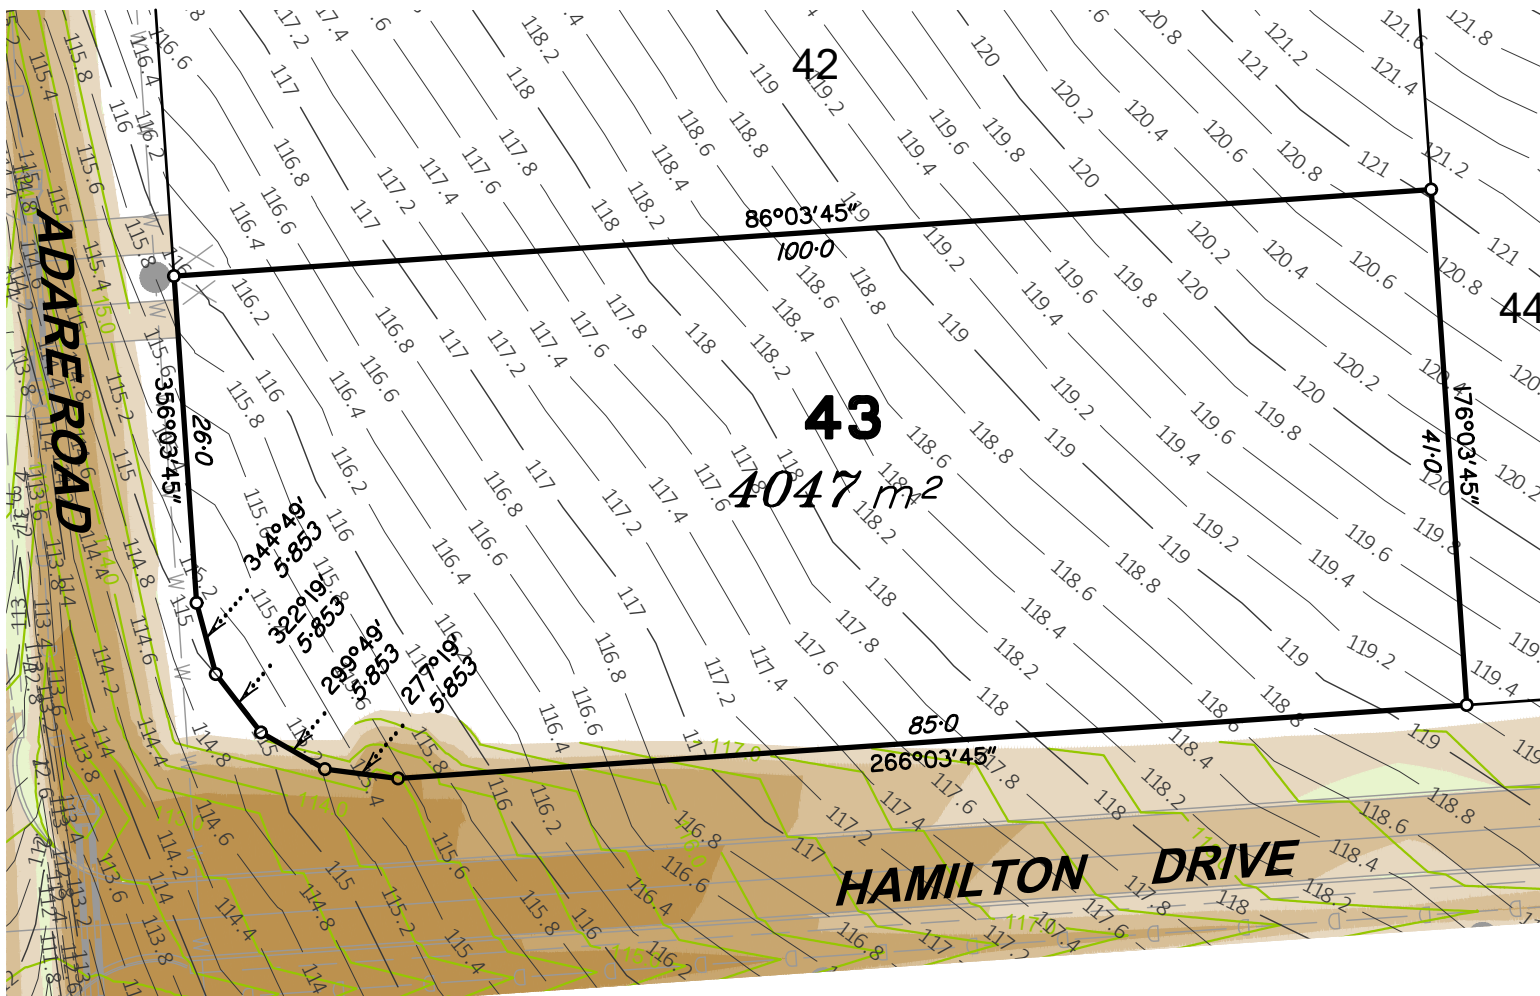

Scale 1:600 - Lengths are in Metres.

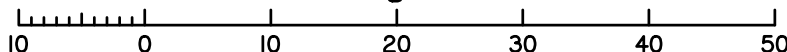

- LEGEND**
- S — Sewer
 - D — Stormwater
 - W — Water
 - T — Comms
 - Electricity



Brisbane P. 07 3161 1501
 Gold Coast P. 07 5594 4469
 admin@bsurveyed.com.au

**TOWN PLANNING
 SURVEYING
 DEVELOPMENT
 CONSULTANTS**


DISCLOSURE PLAN

Proposed **Lot 43**
 on **SP355980**
 Described as
Lot 900 on SP328402
 Locality: **ADARE**
 Local Authority: **LOCKYER VALLEY R. C.**

NOTE:

Areas and dimensions are subject to survey and registration of the survey plan in the Department of Resources. The effective development permit for Reconfiguring a Lot (1 Lots into 142 Lots) for the allotment, being Development Permit - File Reference 3506 of 2011, was approved by Planning and Environment Court on 15th January 2014

LEGEND

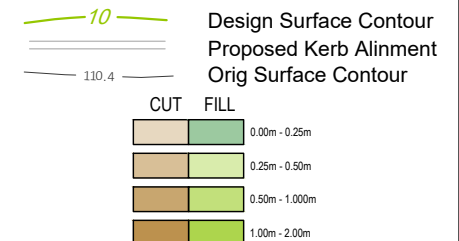


Scale @ A4
 1:600

Height Datum: RL 97.780m AHD
 Origin: OPM100405

This plan has been prepared by B Planned and Surveyed P/L (ACN 607 422 293), Cadastral Surveyor.
 Date: 10/04/2025


Plan Number: 001762_43_DP Rev B

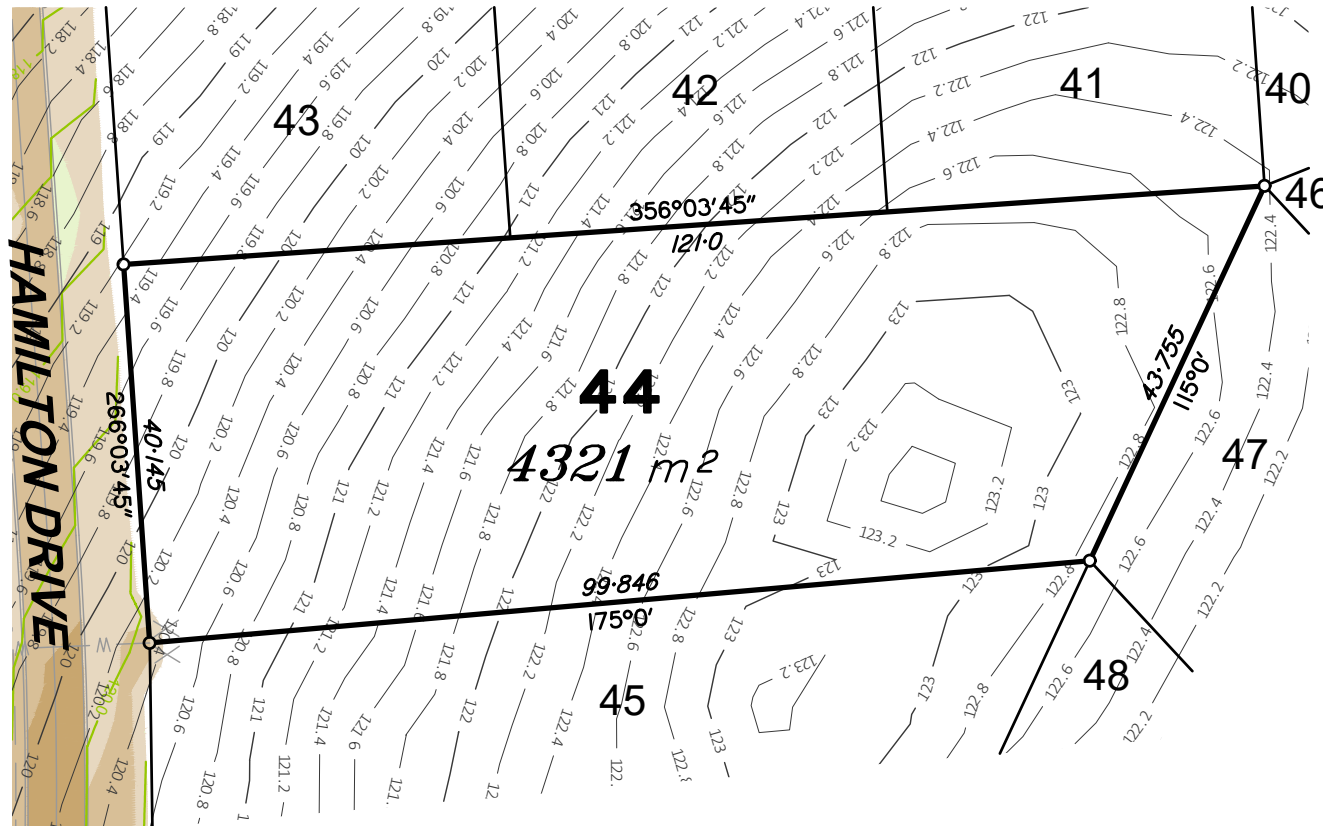

HAMILTON DRIVE

- LEGEND**
- S — Sewer
 - D — Stormwater
 - W — Water
 - T — Comms
 - Electricity

Scale 1:800 – Lengths are in Metres.

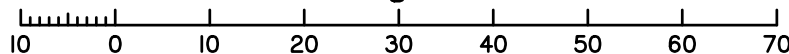

Brisbane P. 07 3161 1501
Gold Coast P. 07 5594 4469
admin@bsurveyed.com.au

TOWN PLANNING
SURVEYING
DEVELOPMENT
CONSULTANTS


DISCLOSURE PLAN

Proposed Lot 44
on SP355980
Described as
Lot 900 on SP328402
Locality: ADARE
Local Authority: LOCKYER VALLEY R. C.

NOTE:

Areas and dimensions are subject to survey and registration of the survey plan in the Department of Resources. The effective development permit for Reconfiguring a Lot (1 Lots into 142 Lots) for the allotment, being Development Permit - File Reference 3506 of 2011, was approved by Planning and Environment Court on 15th January 2014

LEGEND

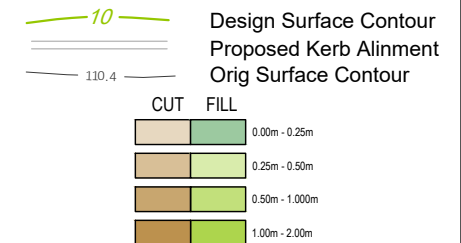


Scale @ A4
1:800


Height Datum: RL 97.780m AHD
Origin: OPM100405

This plan has been prepared by B Planned and Surveyed P/L (ACN 607 422 293), Cadastral Surveyor.
Date: 10/04/2025

Plan Number: 001762_44_DP Rev B

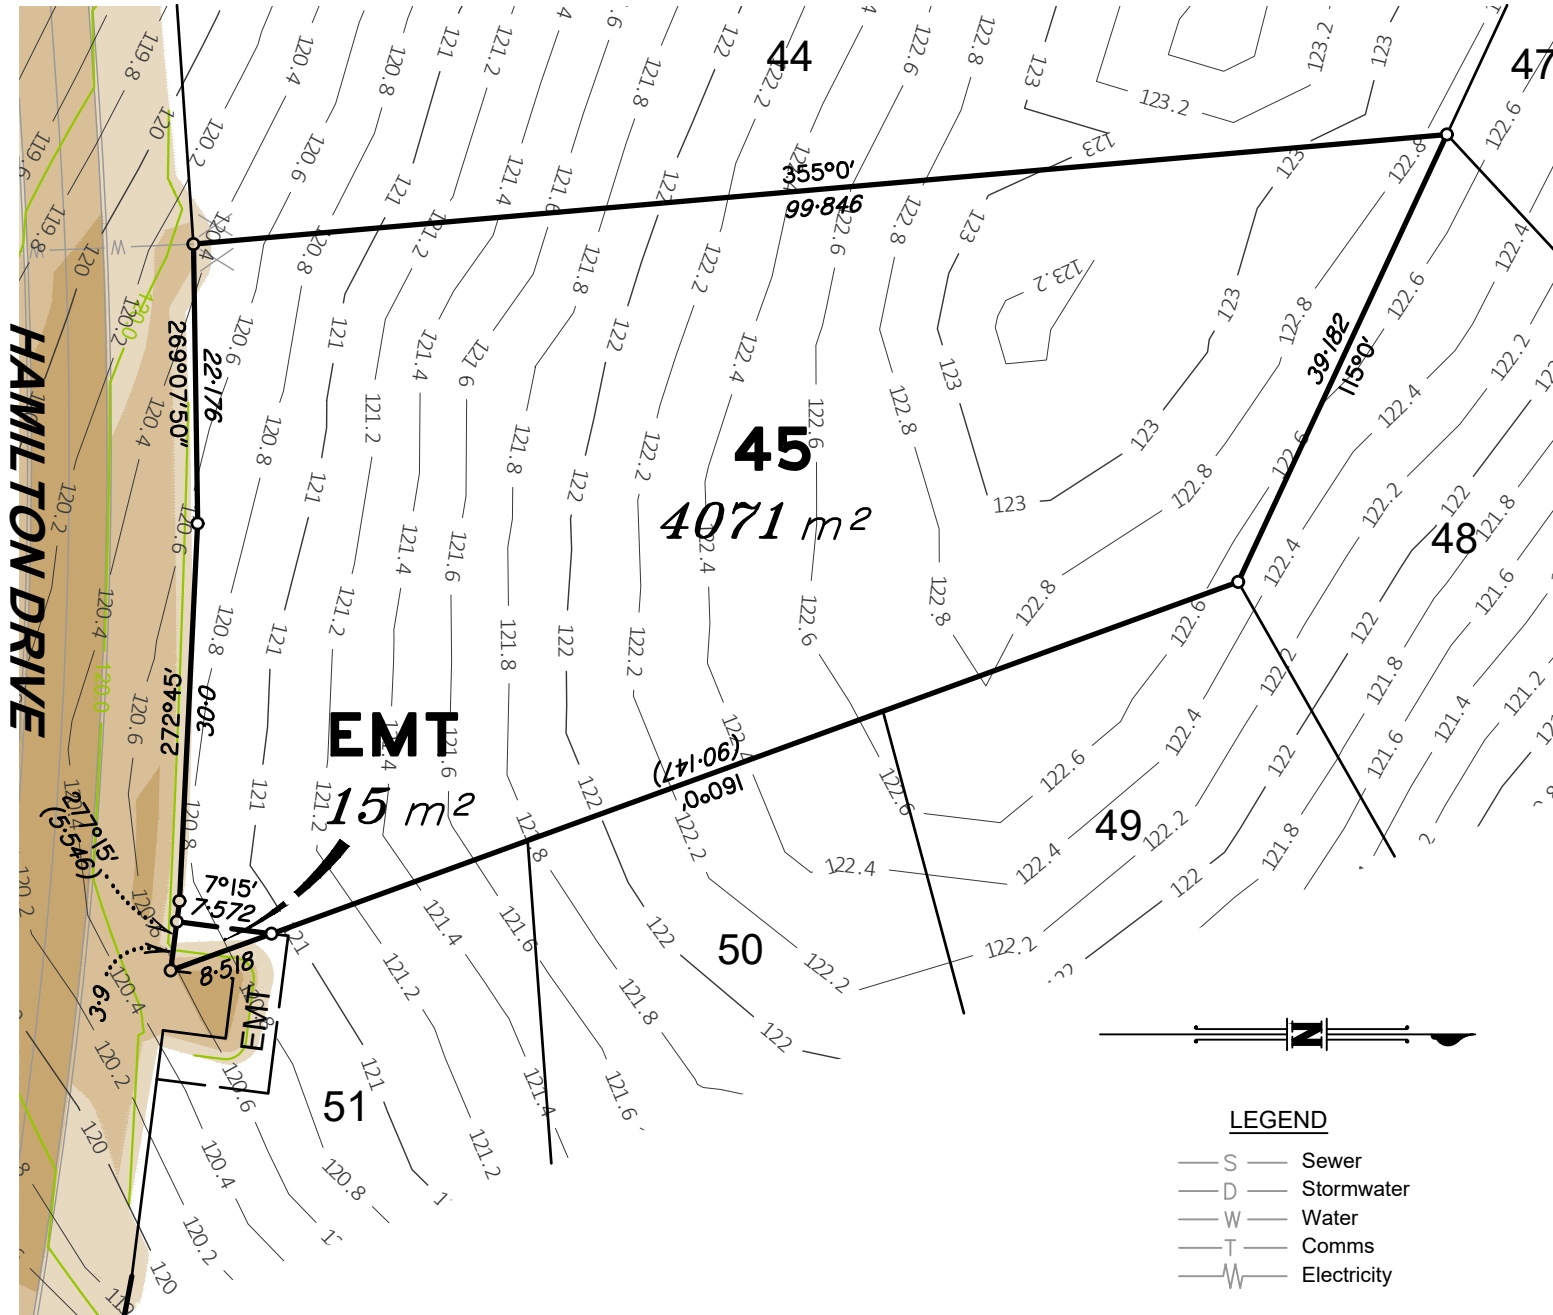

Scale 1:600 - Lengths are in Metres.

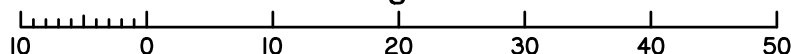

Brisbane P. 07 3161 1501
Gold Coast P. 07 5594 4469
admin@bsurveyed.com.au

TOWN PLANNING
SURVEYING
DEVELOPMENT
CONSULTANTS

DISCLOSURE PLAN

Proposed **Lot 45**
on **SP355980**
Described as
Lot 900 on SP328402
Locality: **ADARE**
Local Authority: **LOCKYER VALLEY R. C.**

NOTE:

Areas and dimensions are subject to survey and registration of the survey plan in the Department of Resources. The effective development permit for Reconfiguring a Lot (1 Lots into 142 Lots) for the allotment, being Development Permit - File Reference 3506 of 2011, was approved by Planning and Environment Court on 15th January 2014

LEGEND

10 Design Surface Contour
 Proposed Kerb Alinment
 110.4 Orig Surface Contour

CUT FILL	
	0.00m - 0.25m
	0.25m - 0.50m
	0.50m - 1.000m
	1.00m - 2.00m

LEGEND



Sewer
 Stormwater
 Water
 Comms
 Electricity

Scale @ A4
1:600


Height Datum: RL 97.780m AHD
Origin: OPM100405

This plan has been prepared by B Planned and Surveyed P/L (ACN 607 422 293), Cadastral Surveyor.
Date: 10/04/2025

Plan Number: 001762_45_DP Rev B

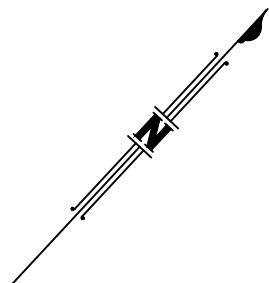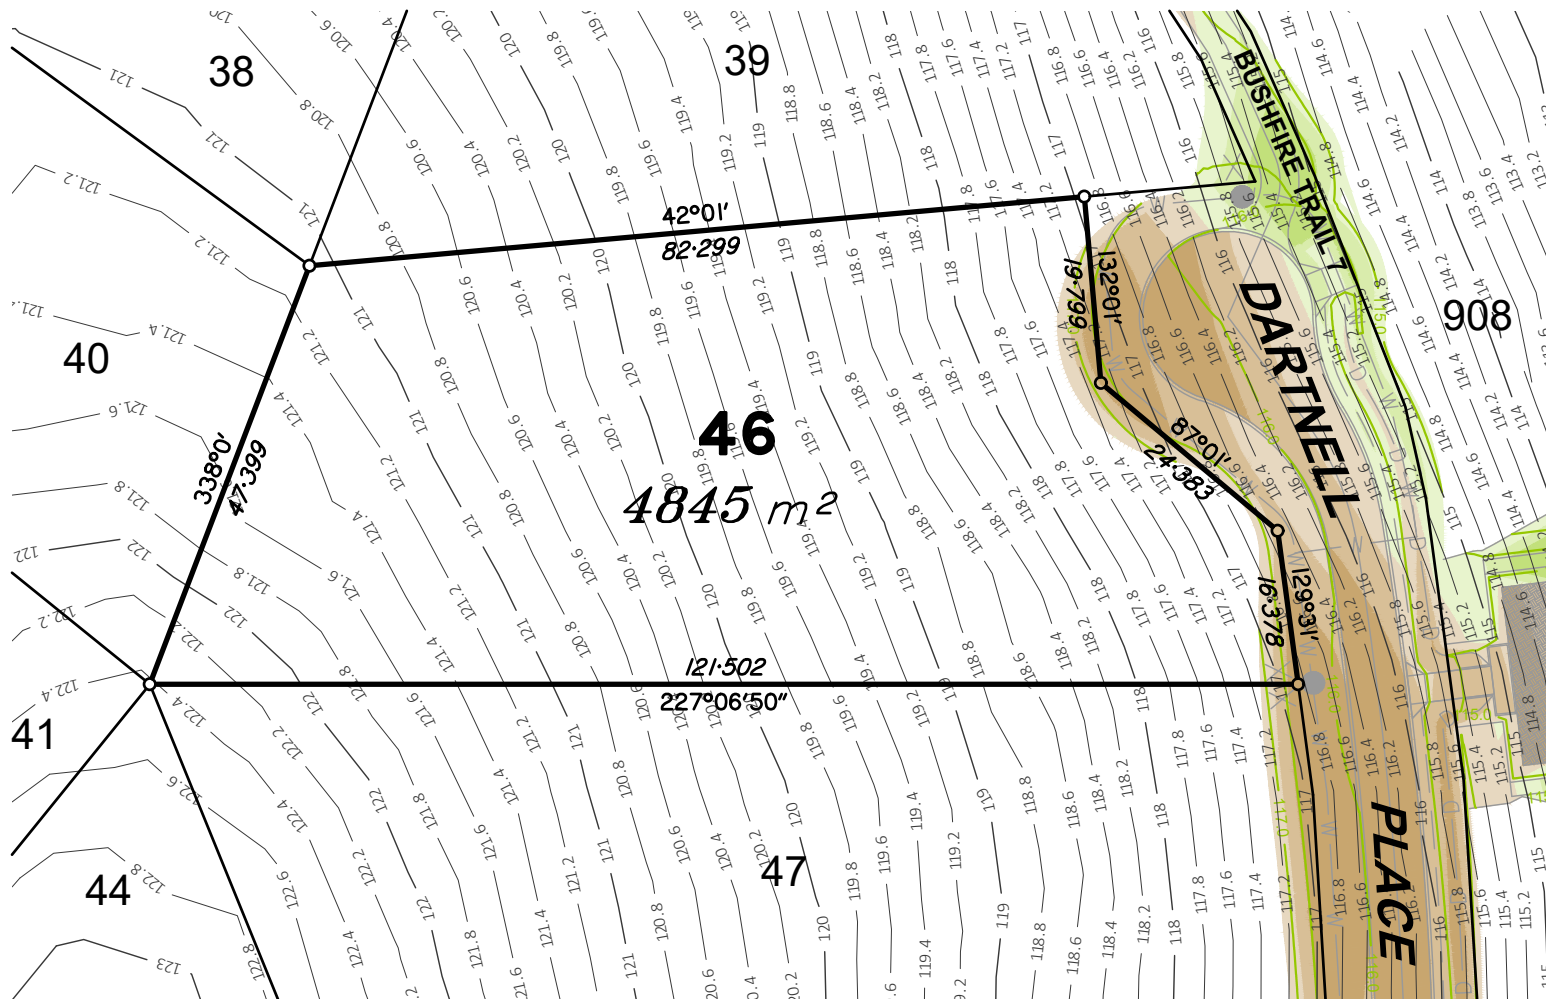

Scale 1:800 – Lengths are in Metres.

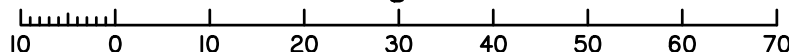

LEGEND	
— S —	Sewer
— D —	Stormwater
— W —	Water
— T —	Comms
— ⚡ —	Electricity



Brisbane P. 07 3161 1501
Gold Coast P. 07 5594 4469
admin@bsurveyed.com.au

TOWN PLANNING
SURVEYING
DEVELOPMENT
CONSULTANTS

DISCLOSURE PLAN

Proposed Lot 46
on SP355980
Described as
Lot 900 on SP328402
Locality: ADARE
Local Authority: LOCKYER VALLEY R. C.

NOTE:

Areas and dimensions are subject to survey and registration of the survey plan in the Department of Resources. The effective development permit for Reconfiguring a Lot (1 Lots into 142 Lots) for the allotment, being Development Permit - File Reference 3506 of 2011, was approved by Planning and Environment Court on 15th January 2014

LEGEND




	Design Surface Contour
	Proposed Kerb Alinment
	Org Surface Contour
CUT FILL	
	0.00m - 0.25m
	0.25m - 0.50m
	0.50m - 1.000m
	1.00m - 2.00m

Scale @ A4
1:800

Height Datum: RL 97.780m AHD
Origin: OPM100405

This plan has been prepared by B Planned and Surveyed P/L (ACN 607 422 293), Cadastral Surveyor.
Date: 10/04/2025

Plan Number: 001762_46_DP Rev B

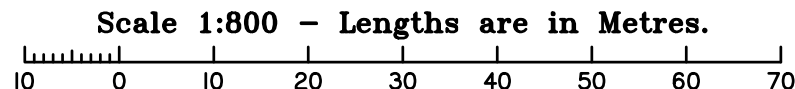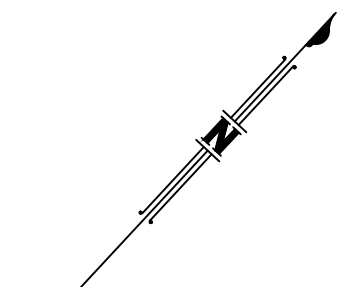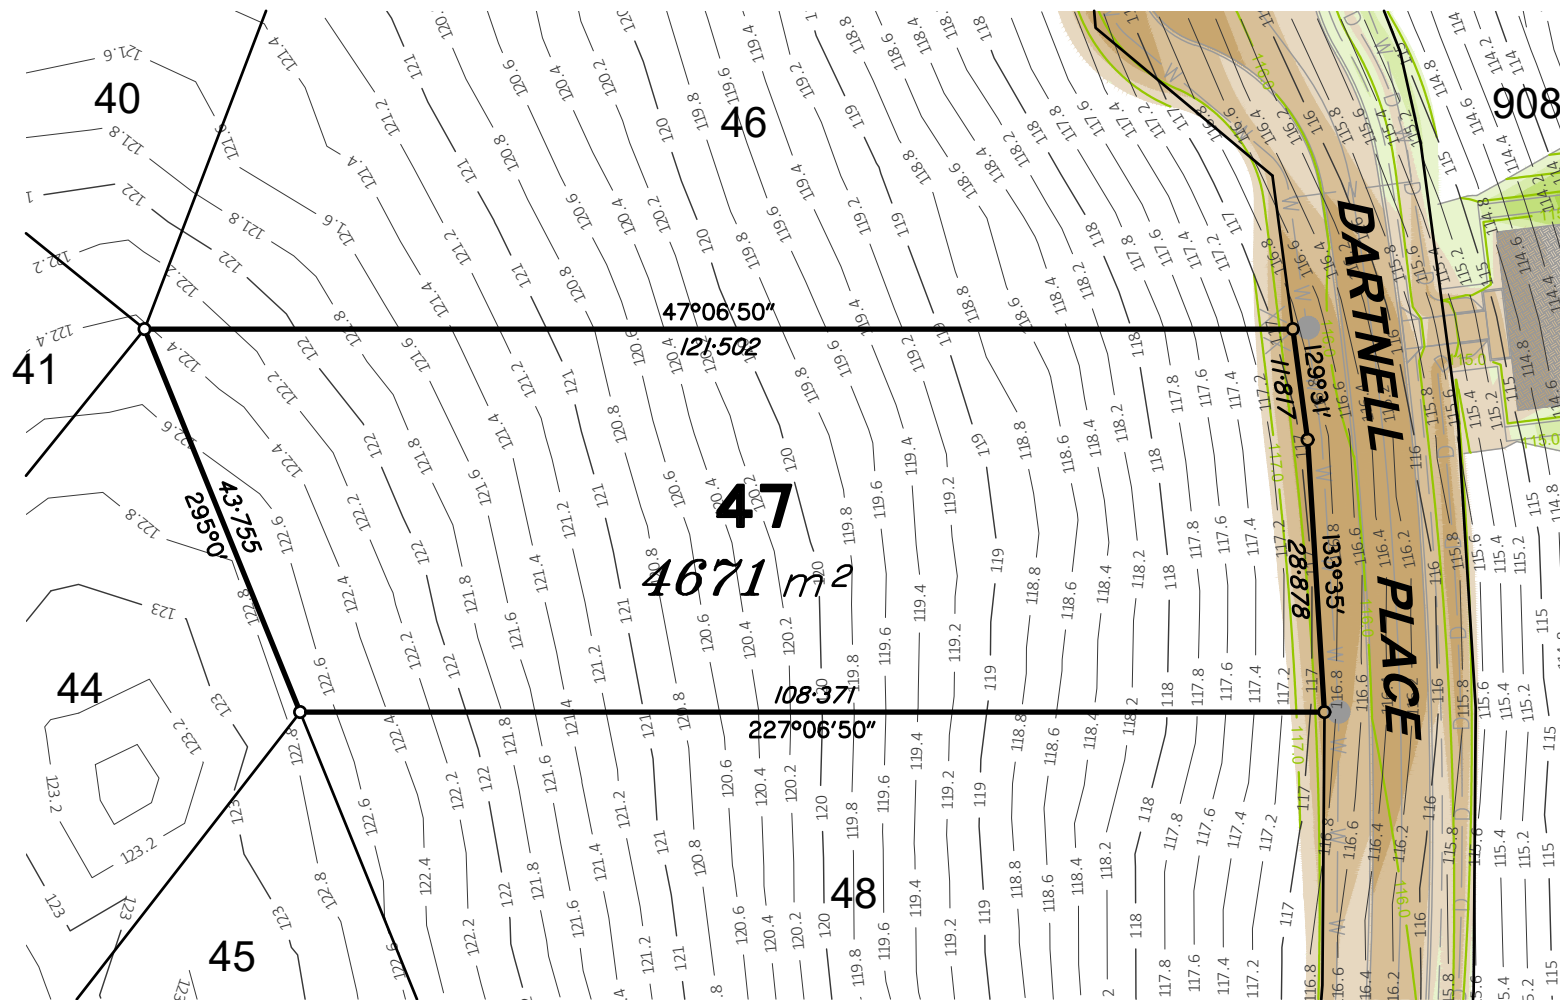

- LEGEND**
- S — Sewer
 - D — Stormwater
 - W — Water
 - T — Comms
 - ⚡ — Electricity

Brisbane P. 07 3161 1501
 Gold Coast P. 07 5594 4469
 admin@bsurveyed.com.au

**TOWN PLANNING
 SURVEYING
 DEVELOPMENT
 CONSULTANTS**

DISCLOSURE PLAN

Proposed **Lot 47**
 on **SP355980**
 Described as
Lot 900 on SP328402
 Locality: **ADARE**
 Local Authority: **LOCKYER VALLEY R. C.**

NOTE:
 Areas and dimensions are subject to survey and registration of the survey plan in the Department of Resources. The effective development permit for Reconfiguring a Lot (1 Lots into 142 Lots) for the allotment, being Development Permit - File Reference 3506 of 2011, was approved by Planning and Environment Court on 15th January 2014

LEGEND

Design Surface Contour

Proposed Kerb Alinment

Orig Surface Contour

CUT


FILL

0.00m - 0.25m	0.00m - 0.25m
0.25m - 0.50m	0.25m - 0.50m
0.50m - 1.00m	0.50m - 1.00m
1.00m - 2.00m	1.00m - 2.00m

Scale @ A4 1:800	Height Datum: RL 97.780m AHD Origin: OPM100405
---------------------	---

This plan has been prepared by B Planned and Surveyed P/L (ACN 607 422 293), Cadastral Surveyor.
 Date: 10/04/2025

Plan Number: 001762_47_DP Rev B

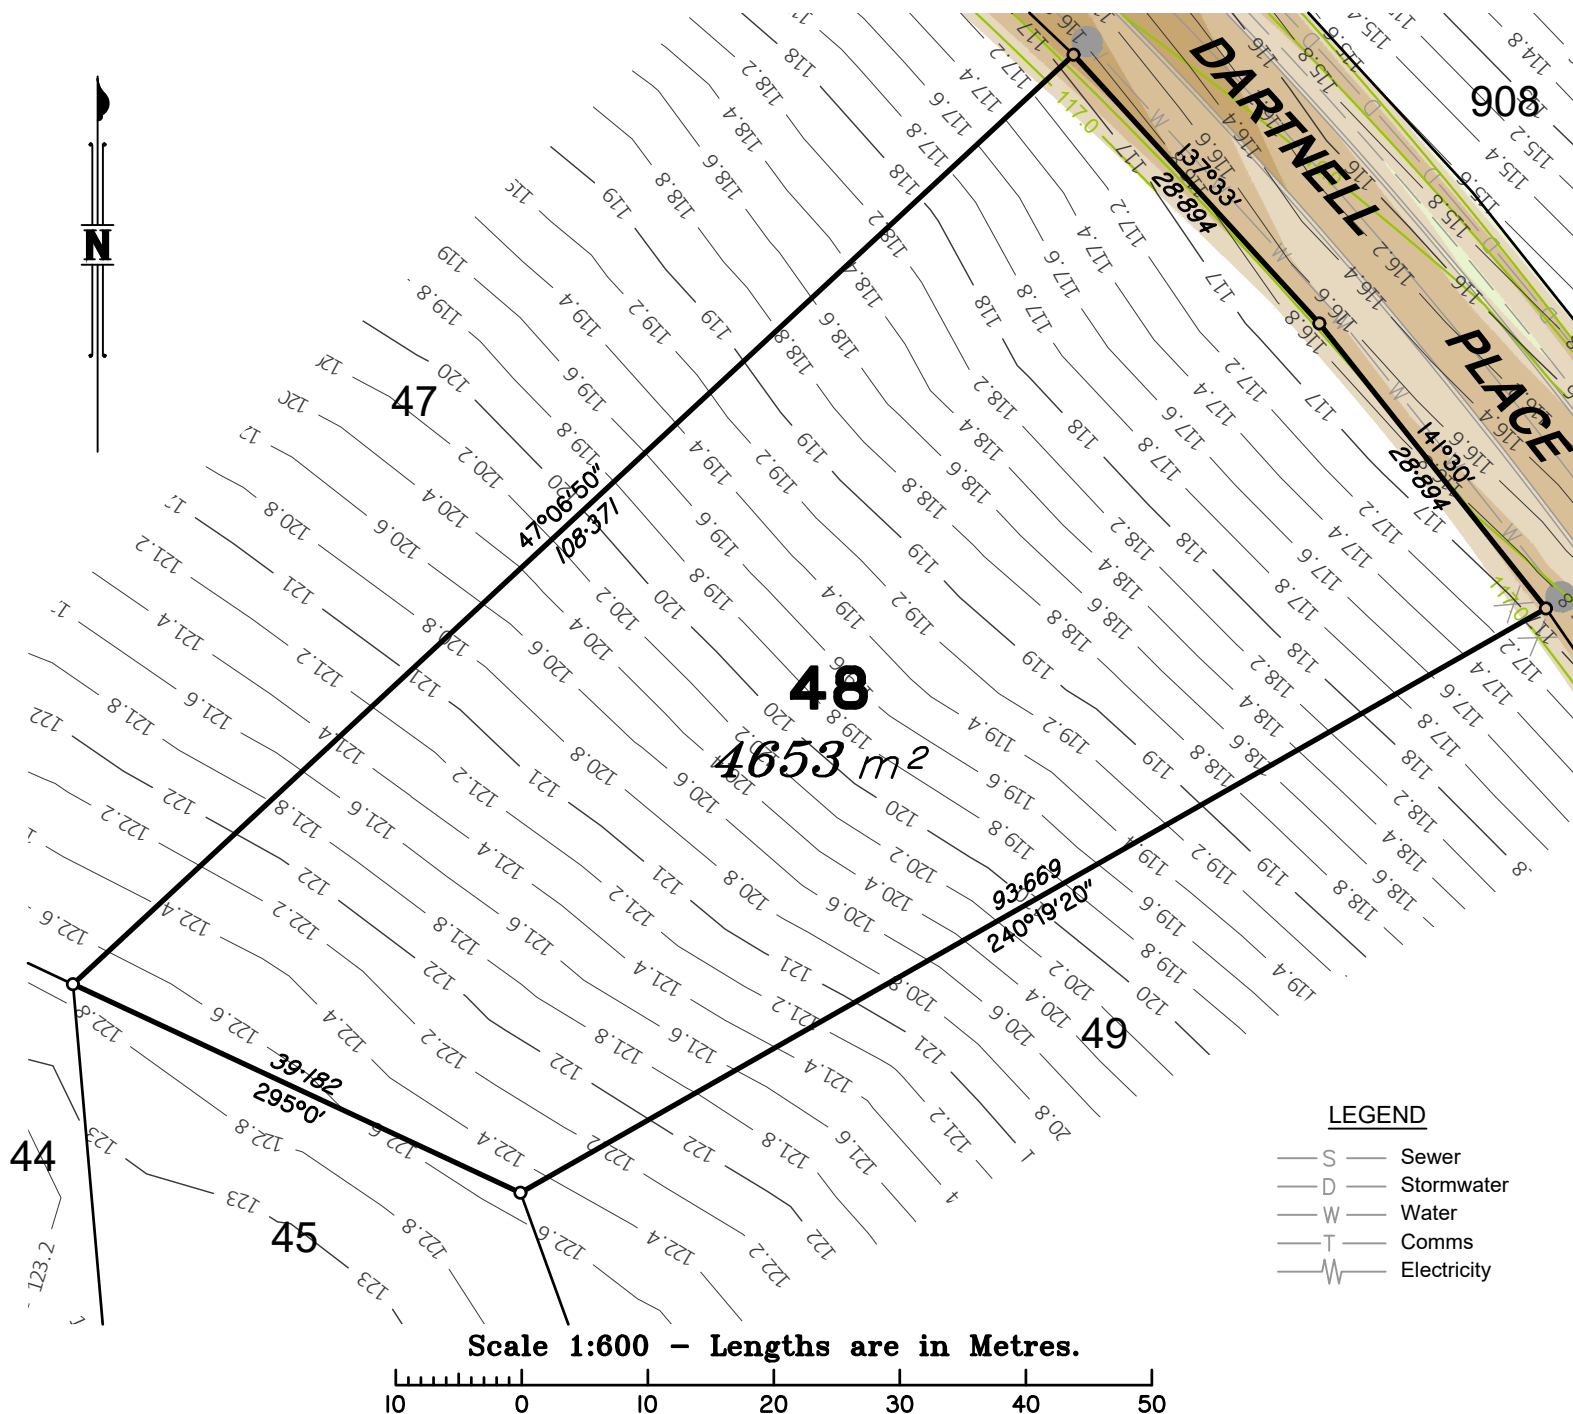

Brisbane P. 07 3161 1501
 Gold Coast P. 07 5594 4469
 admin@bsurveyed.com.au


**TOWN PLANNING
 SURVEYING
 DEVELOPMENT
 CONSULTANTS**

DISCLOSURE PLAN

Proposed **Lot 48**
 on **SP355980**
 Described as
Lot 900 on SP328402
 Locality: **ADARE**
 Local Authority: **LOCKYER VALLEY R. C.**

NOTE:
 Areas and dimensions are subject to survey and registration of the survey plan in the Department of Resources. The effective development permit for Reconfiguring a Lot (1 Lots into 142 Lots) for the allotment, being Development Permit - File Reference 3506 of 2011, was approved by Planning and Environment Court on 15th January 2014

LEGEND

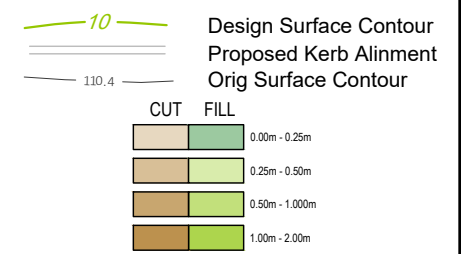

LEGEND


- S — Sewer
- D — Stormwater
- W — Water
- T — Comms
- E — Electricity

Scale @ A4
 1:600

Height Datum: RL 97.780m AHD
 Origin: OPM100405

This plan has been prepared by B Planned and Surveyed P/L (ACN 607 422 293), Cadastral Surveyor.
 Date: 10/04/2025

Plan Number: 001762_48_DP Rev B

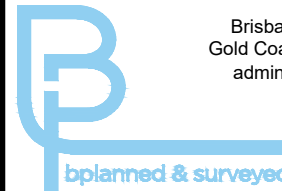

Brisbane P. 07 3161 1501
Gold Coast P. 07 5594 4469
admin@bsurveyed.com.au

TOWN PLANNING
SURVEYING
DEVELOPMENT
CONSULTANTS

DISCLOSURE PLAN

Proposed Lot 49
on SP355980
Described as
Lot 900 on SP328402
Locality: ADARE
Local Authority: LOCKYER VALLEY R. C.

NOTE:

Areas and dimensions are subject to survey and registration of the survey plan in the Department of Resources. The effective development permit for Reconfiguring a Lot (1 Lots into 142 Lots) for the allotment, being Development Permit - File Reference 3506 of 2011, was approved by Planning and Environment Court on 15th January 2014

LEGEND



10 Design Surface Contour
Proposed Kerb Alinment
110.4 Org Surface Contour

CUT		FILL	
			0.00m - 0.25m
			0.25m - 0.50m
			0.50m - 1.000m
			1.00m - 2.00m

LEGEND

S Sewer
D Stormwater
W Water
T Comms
Electricity


Scale 1:600 - Lengths are in Metres.

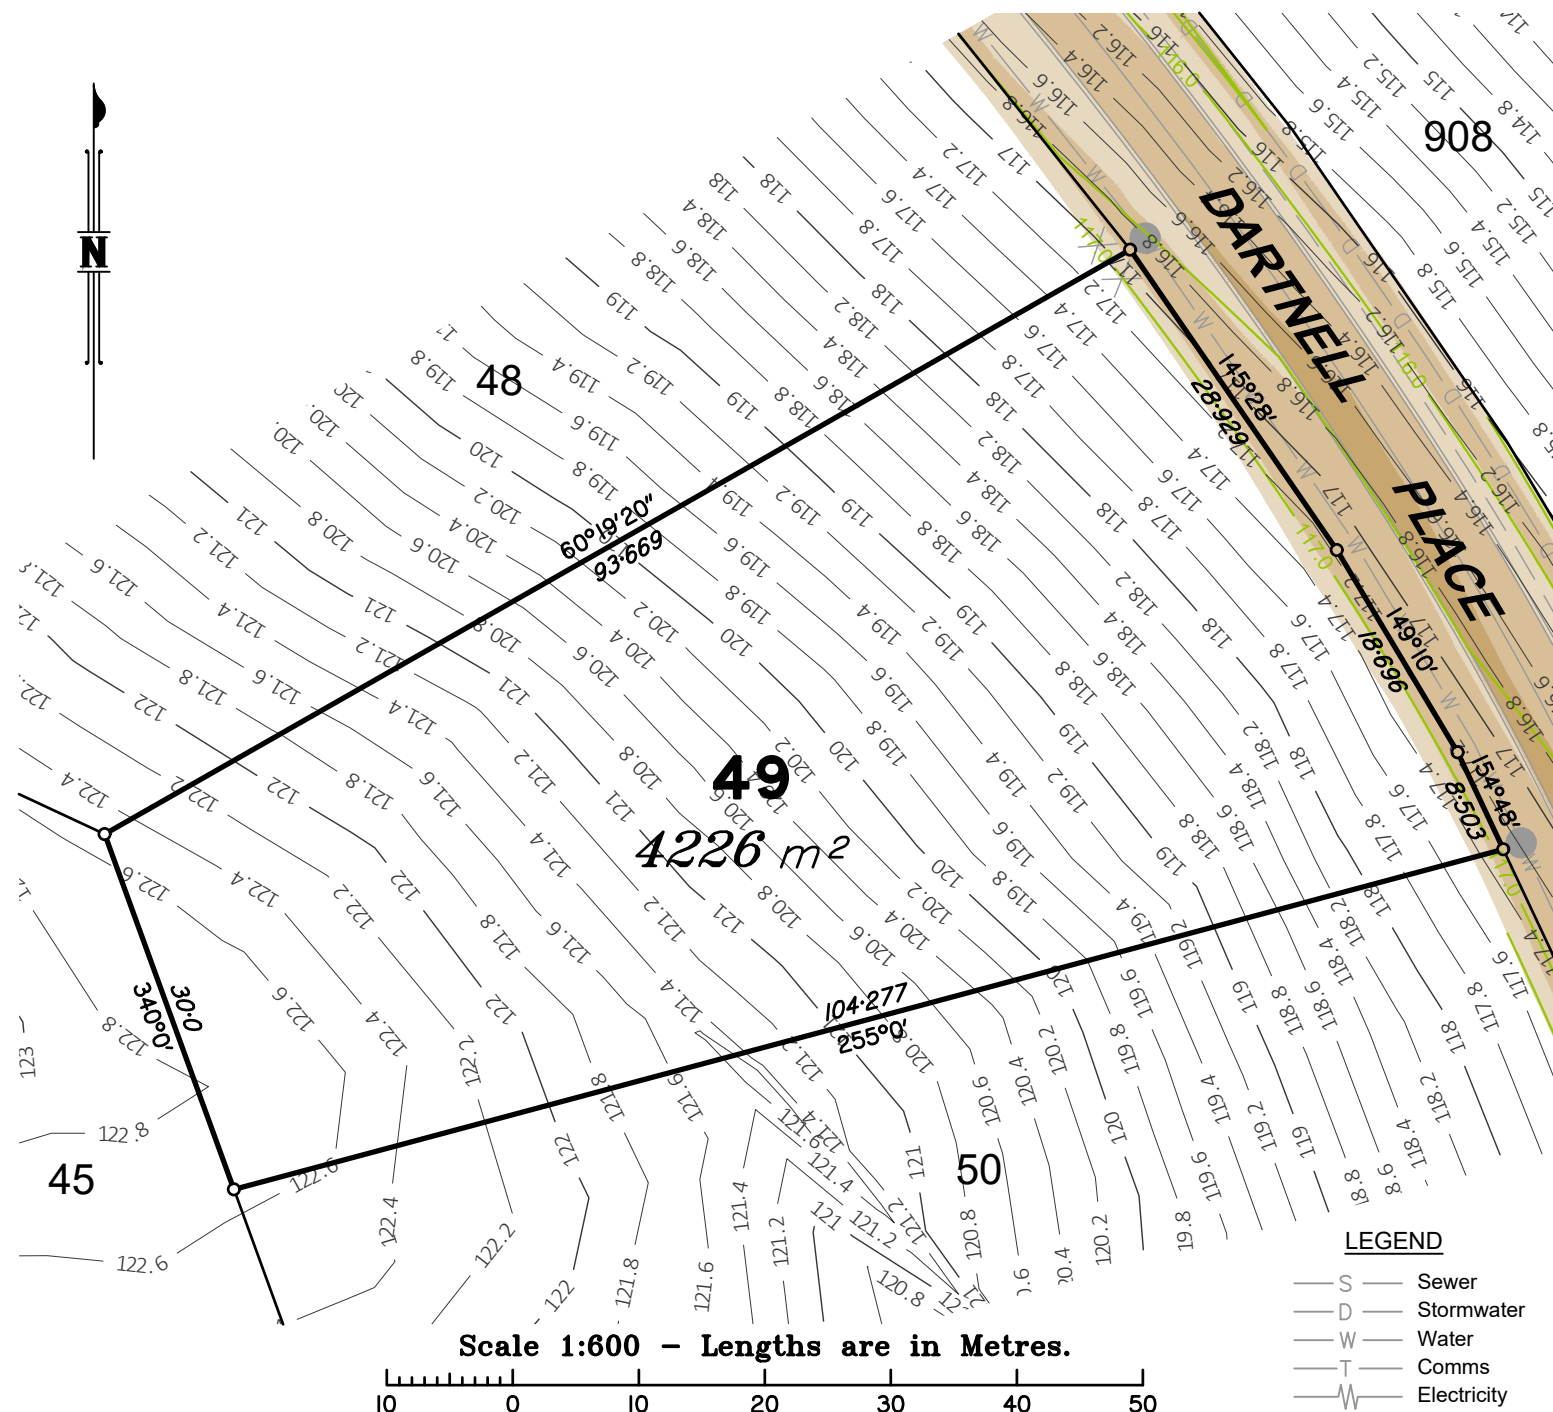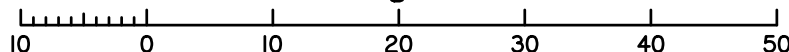




LEGEND

- S — Sewer
- D — Stormwater
- W — Water
- T — Comms
- Electricity

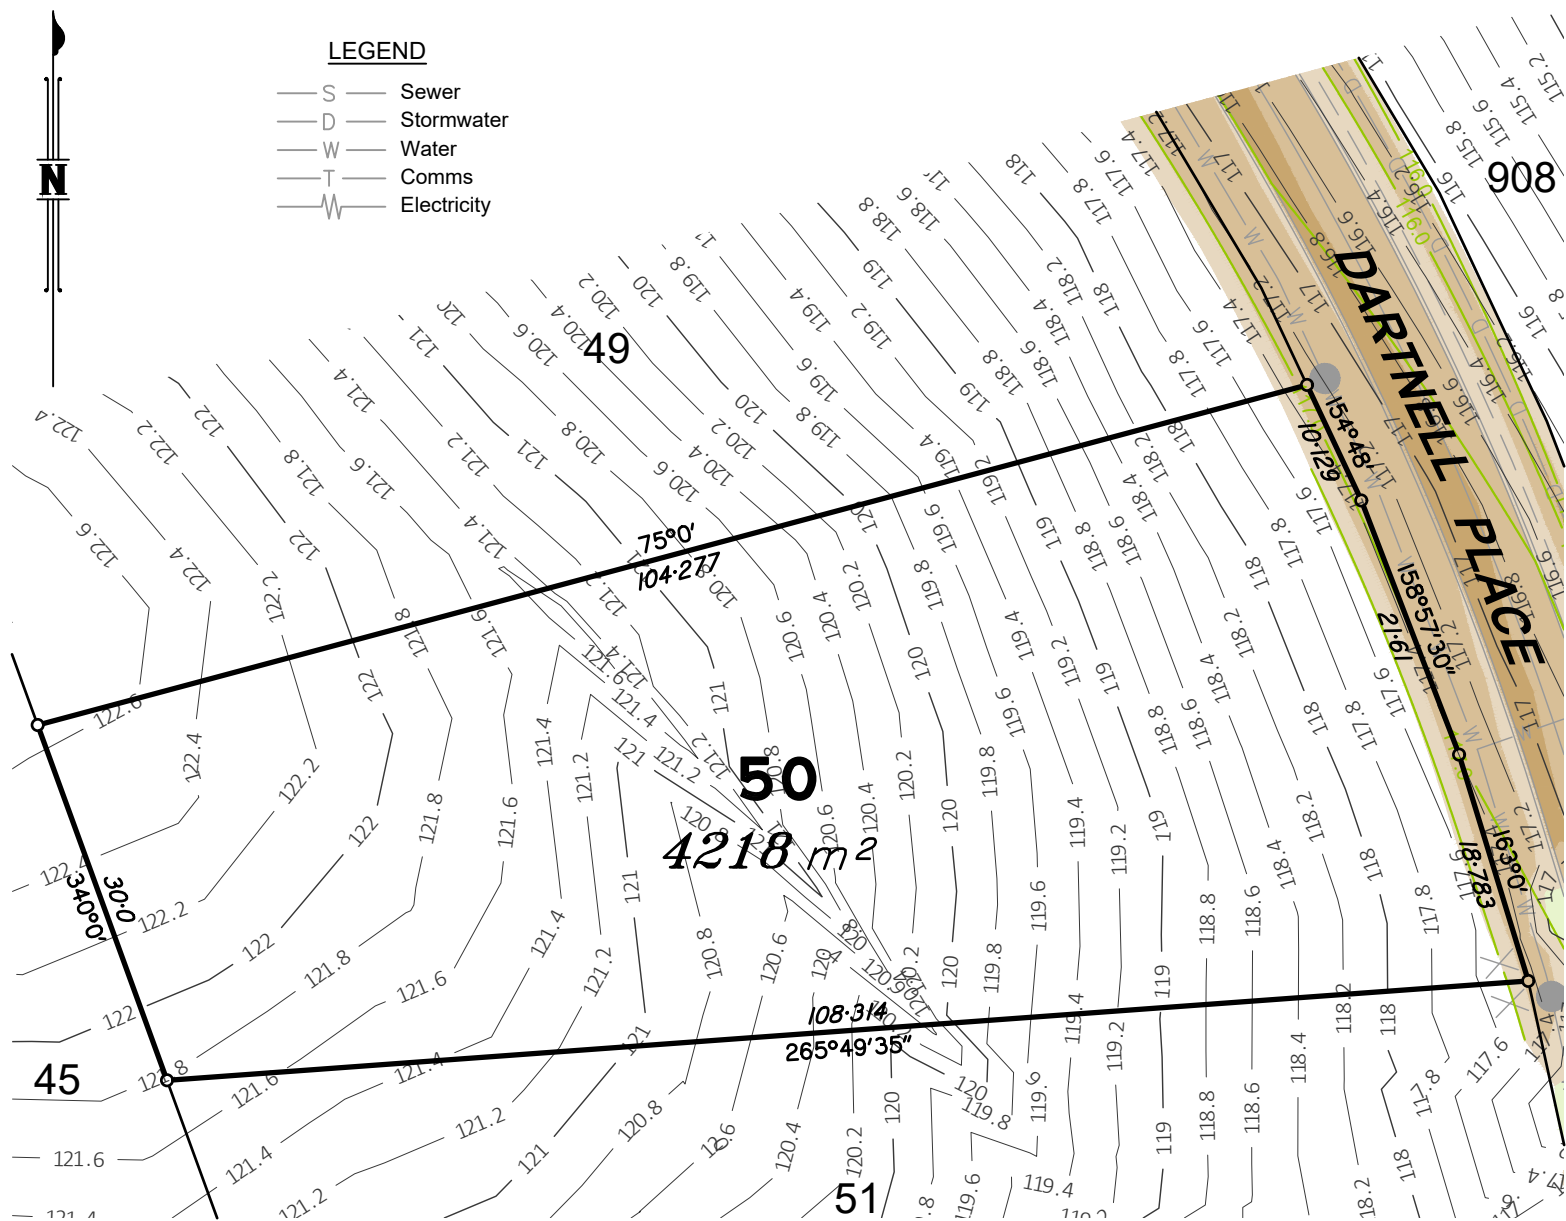

Scale 1:600 - Lengths are in Metres.

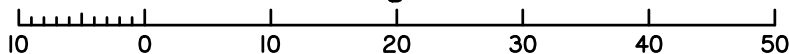

Brisbane P. 07 3161 1501
Gold Coast P. 07 5594 4469
admin@bsurveyed.com.au

TOWN PLANNING
SURVEYING
DEVELOPMENT
CONSULTANTS


DISCLOSURE PLAN

Proposed Lot 50
on SP355980
Described as
Lot 900 on SP328402
Locality: ADARE
Local Authority: LOCKYER VALLEY R. C.

NOTE:

Areas and dimensions are subject to survey and registration of the survey plan in the Department of Resources. The effective development permit for Reconfiguring a Lot (1 Lots into 142 Lots) for the allotment, being Development Permit - File Reference 3506 of 2011, was approved by Planning and Environment Court on 15th January 2014

LEGEND



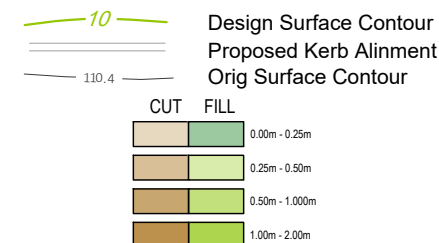


Scale @ A4
1:600

Height Datum: RL 97.780m AHD
Origin: OPM100405

This plan has been prepared by B Planned and Surveyed P/L (ACN 607 422 293), Cadastral Surveyor.
Date: 10/04/2025

Plan Number: 001762_50_DP Rev B

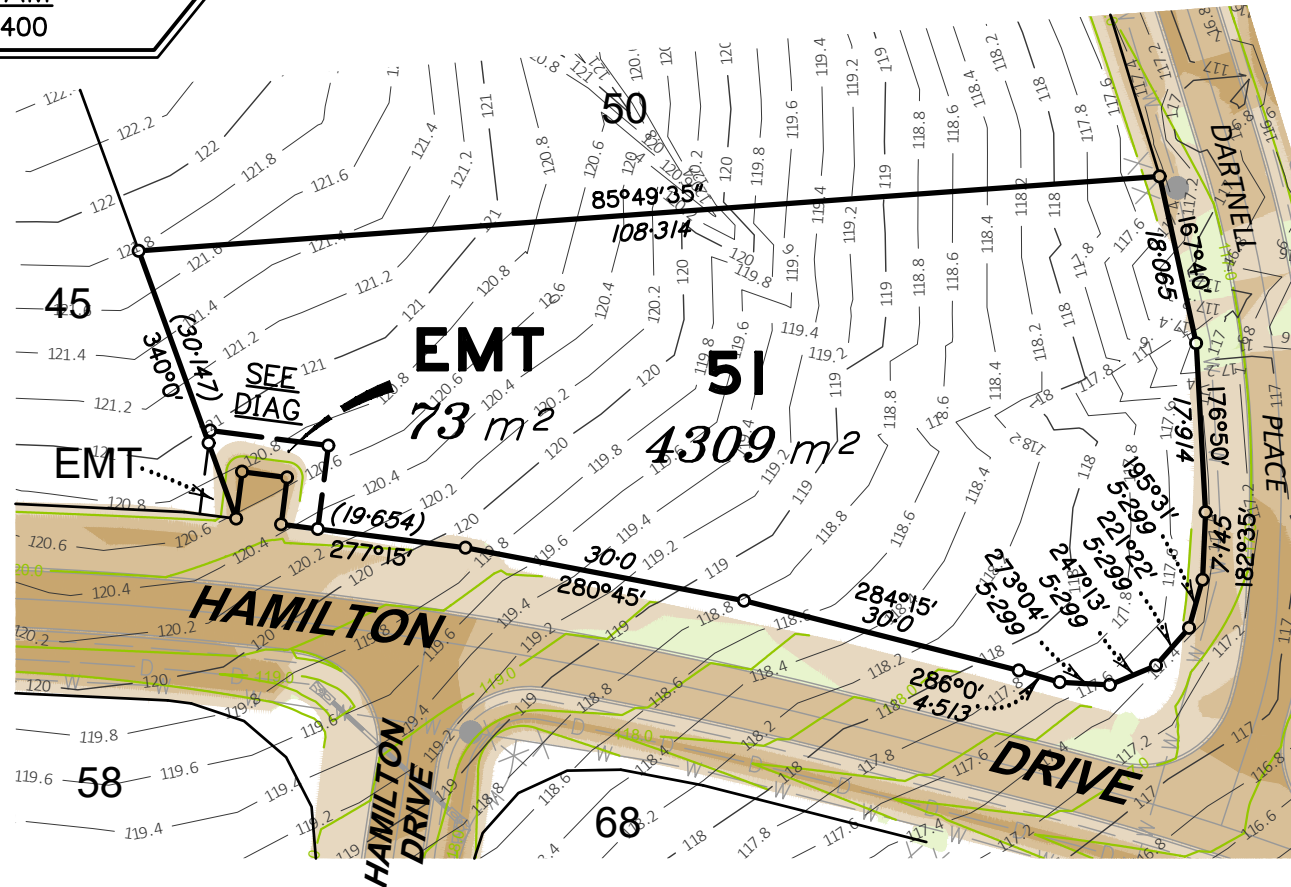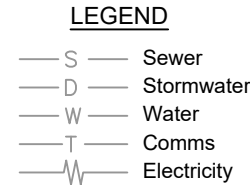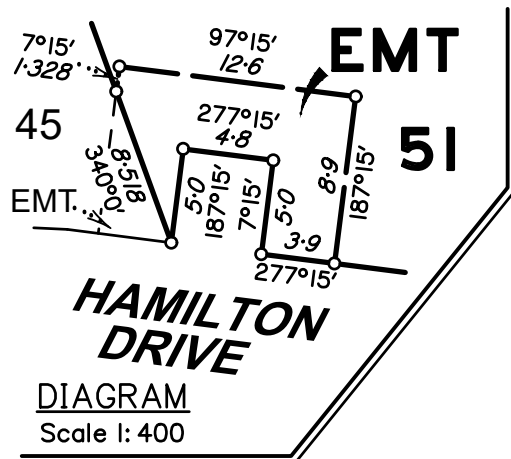

Brisbane P. 07 3161 1501
Gold Coast P. 07 5594 4469
admin@bsurveyed.com.au

TOWN PLANNING
SURVEYING
DEVELOPMENT
CONSULTANTS


DISCLOSURE PLAN

Proposed Lot 51
on SP355980
Described as
Lot 900 on SP328402
Locality: ADARE
Local Authority: LOCKYER VALLEY R. C.

NOTE:

Areas and dimensions are subject to survey and registration of the survey plan in the Department of Resources. The effective development permit for Reconfiguring a Lot (1 Lots into 142 Lots) for the allotment, being Development Permit - File Reference 3506 of 2011, was approved by Planning and Environment Court on 15th January 2014

LEGEND

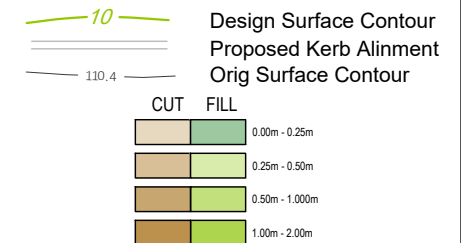


Scale @ A4
1:800


Height Datum: RL 97.780m AHD
Origin: OPM100405

This plan has been prepared by B Planned and Surveyed P/L (ACN 607 422 293), Cadastral Surveyor.
Date: 10/04/2025

Plan Number: 001762_51_DP Rev B

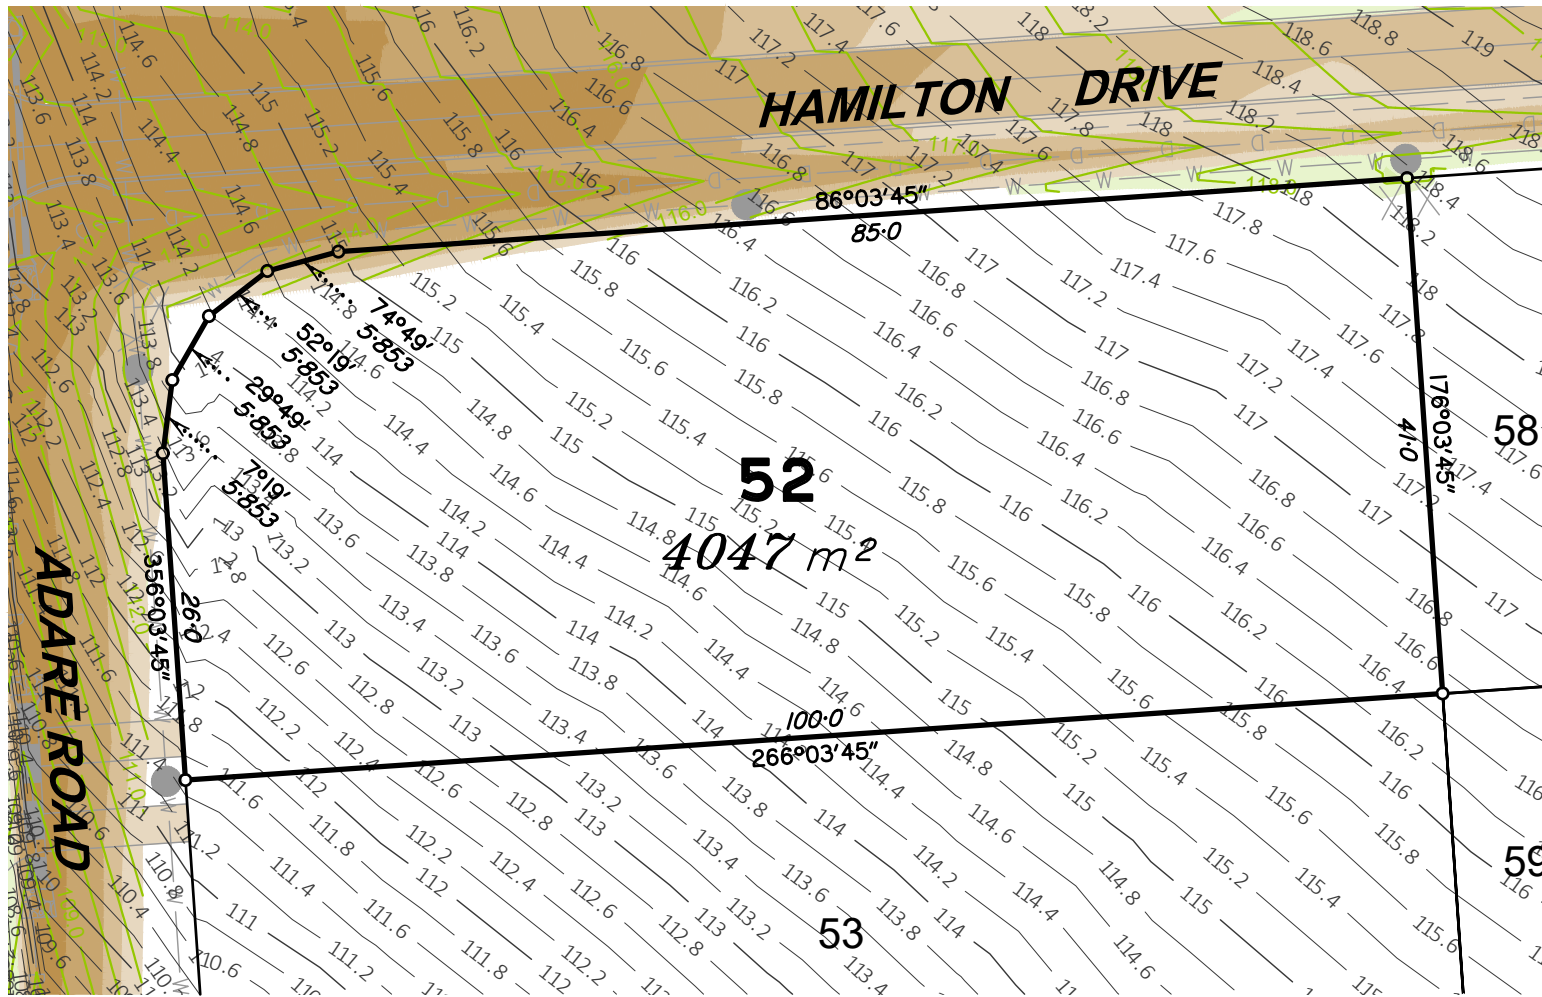

Scale 1:600 - Lengths are in Metres.

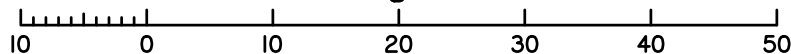

LEGEND

- S — Sewer
- D — Stormwater
- W — Water
- T — Comms
- ⚡ — Electricity

Brisbane P. 07 3161 1501
Gold Coast P. 07 5594 4469
admin@bsurveyed.com.au



TOWN PLANNING
SURVEYING
DEVELOPMENT
CONSULTANTS


DISCLOSURE PLAN

Proposed Lot 52
on SP355980
Described as
Lot 900 on SP328402
Locality: ADARE
Local Authority: LOCKYER VALLEY R. C.

NOTE:

Areas and dimensions are subject to survey and registration of the survey plan in the Department of Resources. The effective development permit for Reconfiguring a Lot (1 Lots into 142 Lots) for the allotment, being Development Permit - File Reference 3506 of 2011, was approved by Planning and Environment Court on 15th January 2014

LEGEND

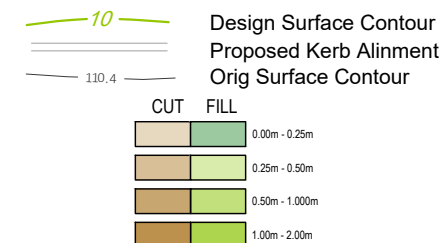


Scale @ A4
1:600

Height Datum: RL 97.780m AHD
Origin: OPM100405

This plan has been prepared by B Planned and Surveyed P/L (ACN 607 422 293), Cadastral Surveyor.
Date: 10/04/2025

Plan Number: 001762_52_DP Rev B

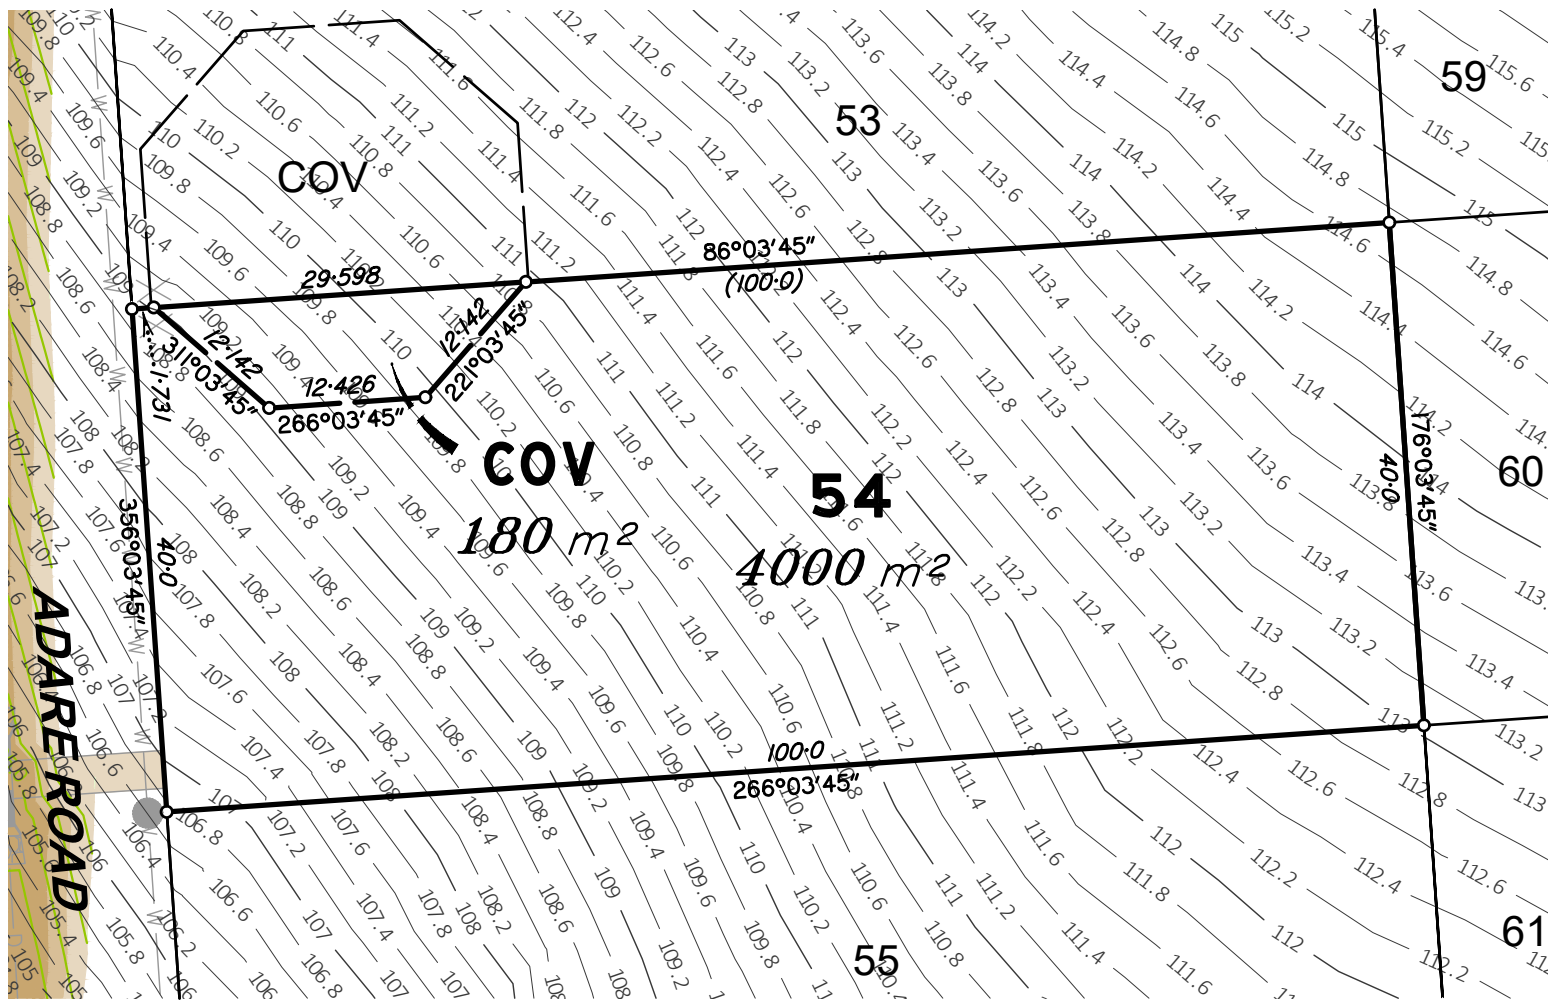

Brisbane P. 07 3161 1501
Gold Coast P. 07 5594 4469
admin@bsurveyed.com.au

TOWN PLANNING
SURVEYING
DEVELOPMENT
CONSULTANTS

DISCLOSURE PLAN

Proposed Lot 54
on SP355980
Described as
Lot 900 on SP328402
Locality: ADARE
Local Authority: LOCKYER VALLEY R. C.

NOTE:

Areas and dimensions are subject to survey and registration of the survey plan in the Department of Resources. The effective development permit for Reconfiguring a Lot (1 Lots into 142 Lots) for the allotment, being Development Permit - File Reference 3506 of 2011, was approved by Planning and Environment Court on 15th January 2014

LEGEND


10 Design Surface Contour
Proposed Kerb Alinment
110.4 Orig Surface Contour

CUT FILL		
		0.00m - 0.25m
		0.25m - 0.50m
		0.50m - 1.00m
		1.00m - 2.00m

LEGEND

S Sewer
D Stormwater
W Water
T Comms
Electricity

Scale 1:600 - Lengths are in Metres.

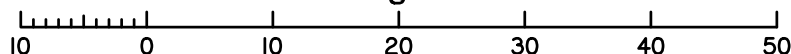


Scale @ A4
1:600


Height Datum: RL 97.780m AHD
Origin: OPM100405

This plan has been prepared by B Planned and Surveyed P/L (ACN 607 422 293), Cadastral Surveyor.
Date: 10/04/2025

Plan Number: 001762_54_DP Rev B

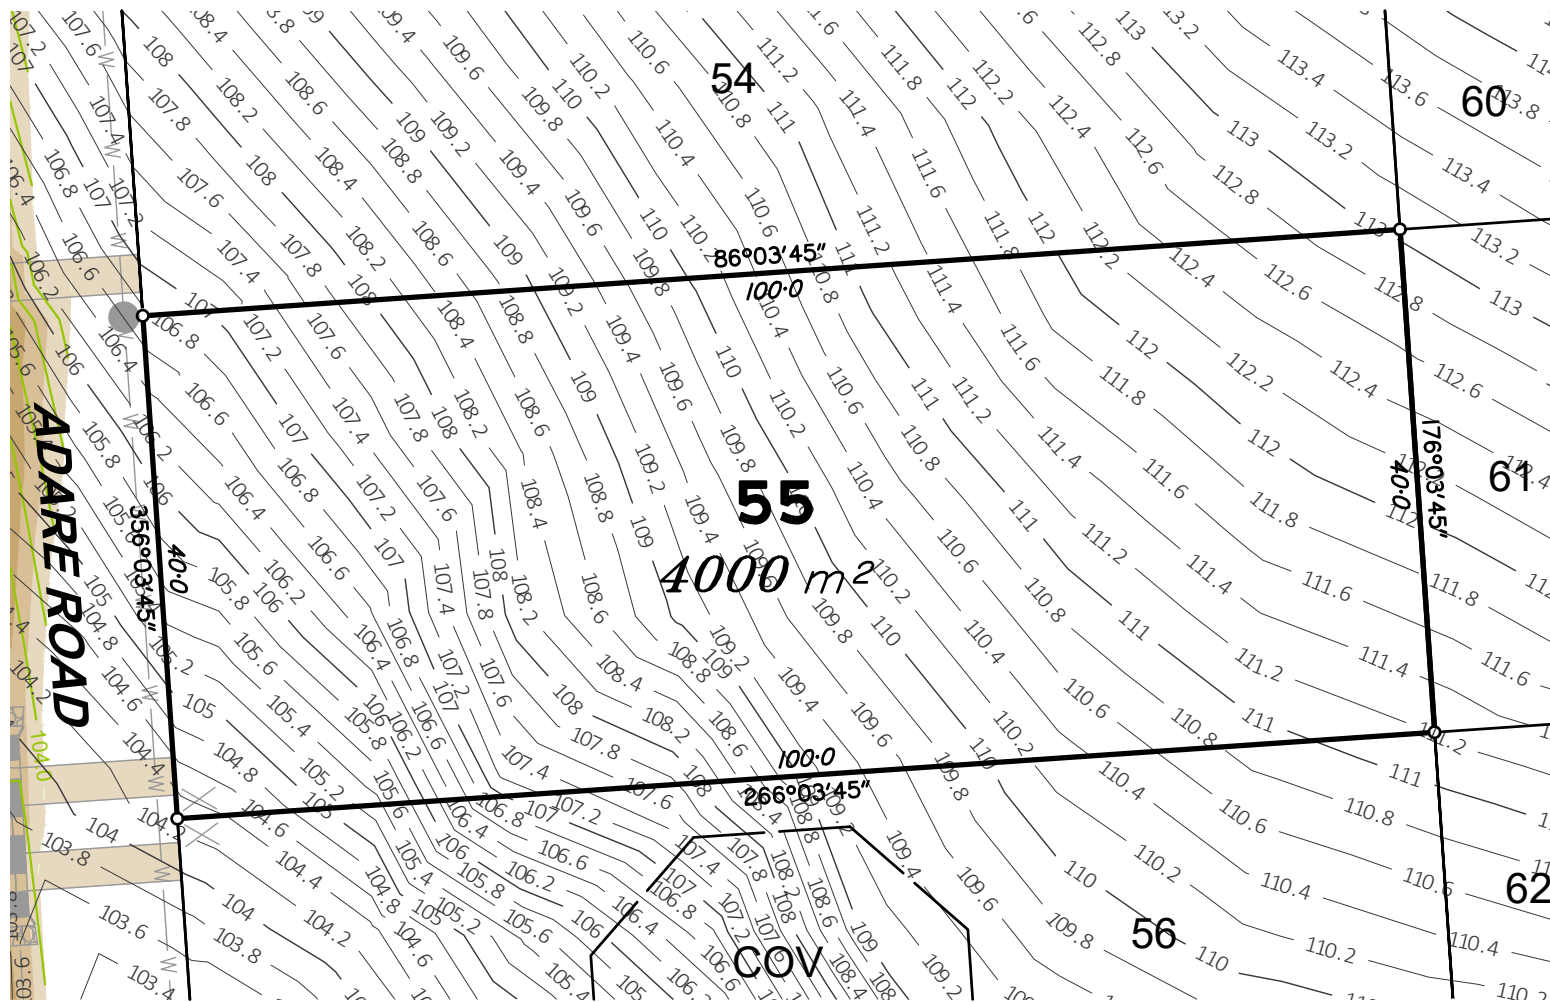

Scale 1:600 - Lengths are in Metres.

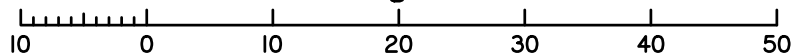

- LEGEND**
- S — Sewer
 - D — Stormwater
 - W — Water
 - T — Comms
 - ⚡ — Electricity



Brisbane P. 07 3161 1501
Gold Coast P. 07 5594 4469
admin@bsurveyed.com.au

**TOWN PLANNING
SURVEYING
DEVELOPMENT
CONSULTANTS**


DISCLOSURE PLAN

Proposed **Lot 55**
on **SP355980**
Described as
Lot 900 on SP328402
Locality: **ADARE**
Local Authority: **LOCKYER VALLEY R. C.**

NOTE:

Areas and dimensions are subject to survey and registration of the survey plan in the Department of Resources. The effective development permit for Reconfiguring a Lot (1 Lots into 142 Lots) for the allotment, being Development Permit - File Reference 3506 of 2011, was approved by Planning and Environment Court on 15th January 2014

LEGEND

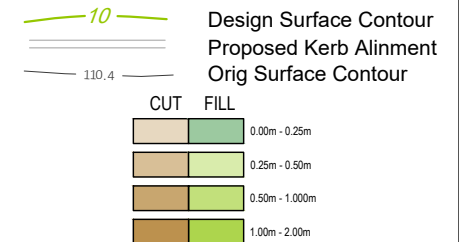


Scale @ A4
1:600

Height Datum: RL 97.780m AHD
Origin: OPM100405

This plan has been prepared by B Planned and Surveyed P/L (ACN 607 422 293), Cadastral Surveyor.
Date: 10/04/2025

Plan Number: 001762_55_DP Rev B

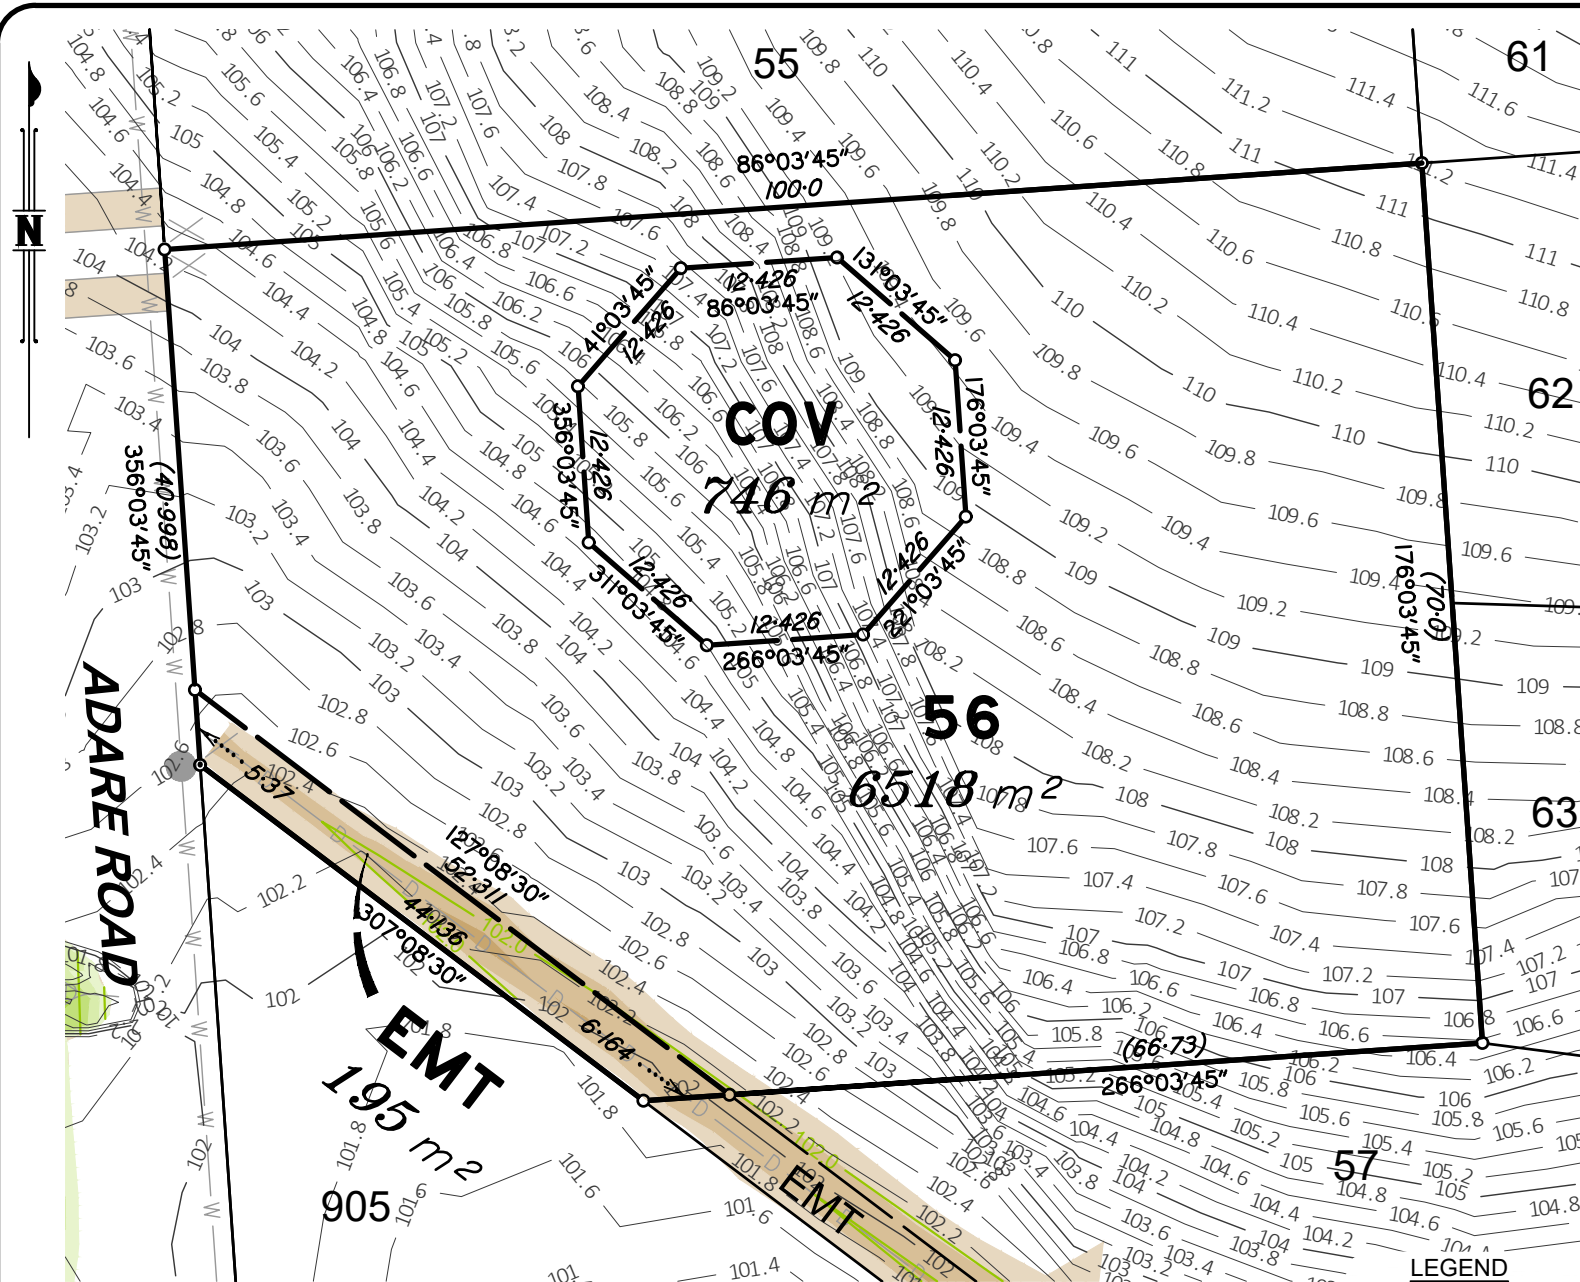

Brisbane P. 07 3161 1501
Gold Coast P. 07 5594 4469
admin@bsurveyed.com.au

TOWN PLANNING
SURVEYING
DEVELOPMENT
CONSULTANTS


DISCLOSURE PLAN

Proposed Lot 56
on SP355980
Described as
Lot 900 on SP328402
Locality: ADARE
Local Authority: LOCKYER VALLEY R. C.

NOTE:

Areas and dimensions are subject to survey and registration of the survey plan in the Department of Resources. The effective development permit for Reconfiguring a Lot (1 Lots into 142 Lots) for the allotment, being Development Permit - File Reference 3506 of 2011, was approved by Planning and Environment Court on 15th January 2014

LEGEND

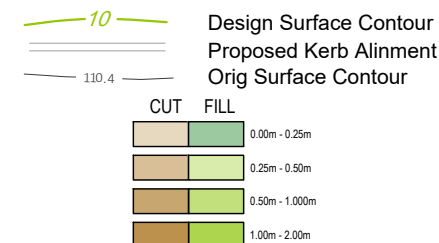


Scale @ A4
1:600

Height Datum: RL 97.780m AHD
Origin: OPM100405

This plan has been prepared by B Planned and Surveyed P/L (ACN 607 422 293), Cadastral Surveyor.
Date: 10/04/2025

Plan Number: 001762_56_DP Rev B

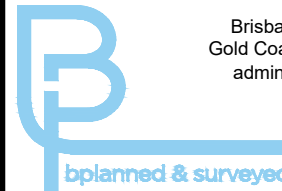

Brisbane P. 07 3161 1501
Gold Coast P. 07 5594 4469
admin@bsurveyed.com.au

TOWN PLANNING
SURVEYING
DEVELOPMENT
CONSULTANTS

DISCLOSURE PLAN

Proposed Lot 57
on SP355980
Described as
Lot 900 on SP328402
Locality: ADARE
Local Authority: LOCKYER VALLEY R. C.

NOTE:

Areas and dimensions are subject to survey and registration of the survey plan in the Department of Resources. The effective development permit for Reconfiguring a Lot (1 Lots into 142 Lots) for the allotment, being Development Permit - File Reference 3506 of 2011, was approved by Planning and Environment Court on 15th January 2014

LEGEND

—10— Design Surface Contour
— Proposed Kerb Alinment
—110.4— Orig Surface Contour

CUT		FILL	
			0.00m - 0.25m
			0.25m - 0.50m
			0.50m - 1.00m
			1.00m - 2.00m

LEGEND

— S — Sewer
— D — Stormwater
— W — Water
— T — Comms
— Electricity

Scale 1:800 - Lengths are in Metres.

